

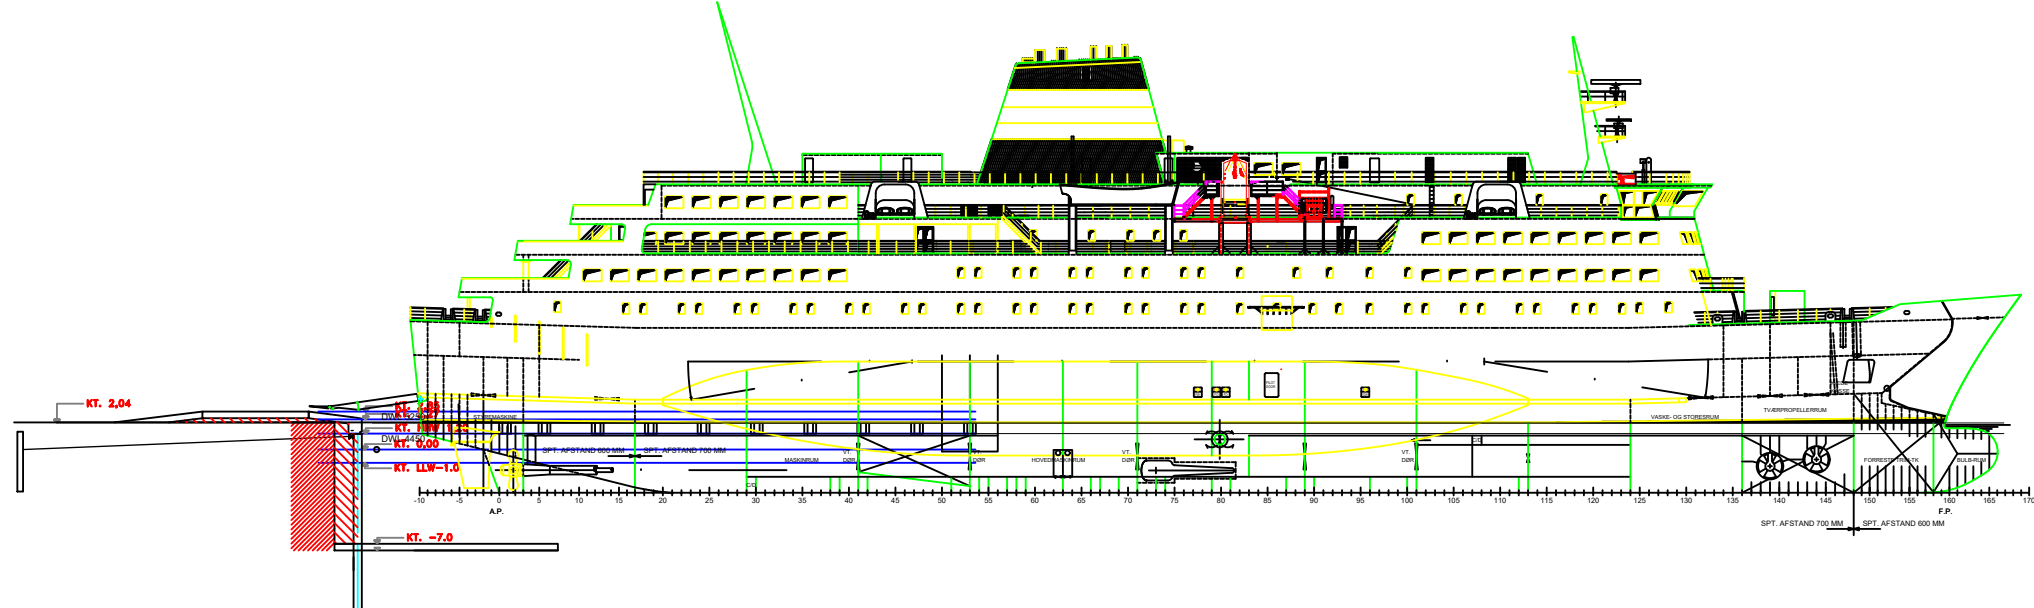
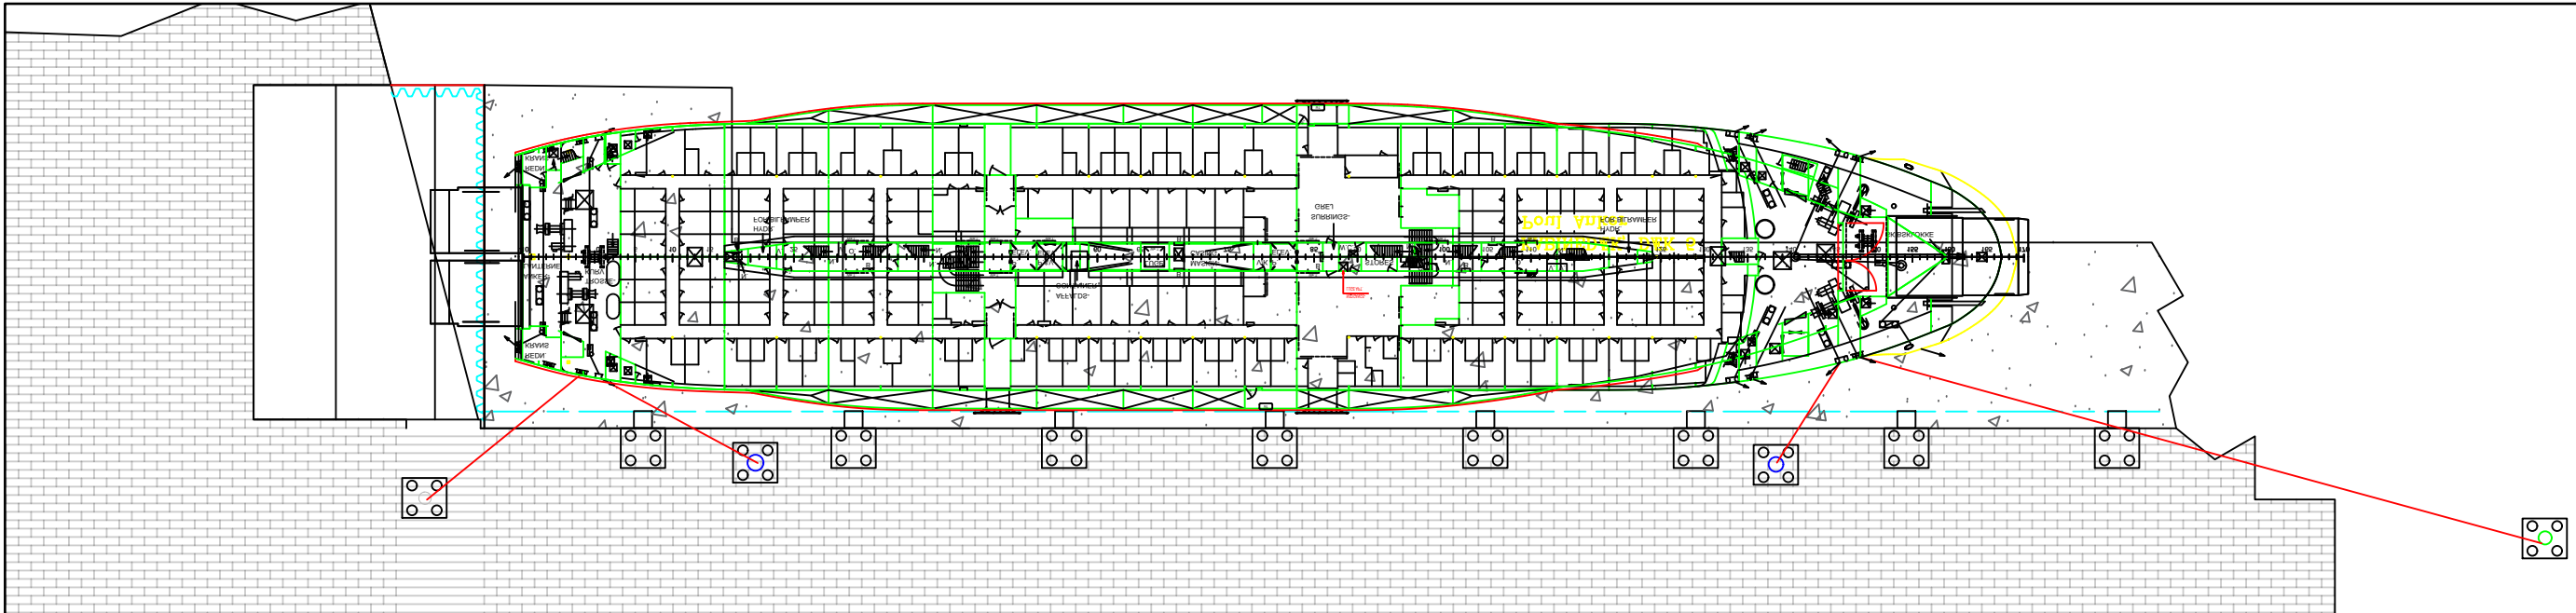


Hammershus
 HHW 1,2
 Min Draft: 4,9m

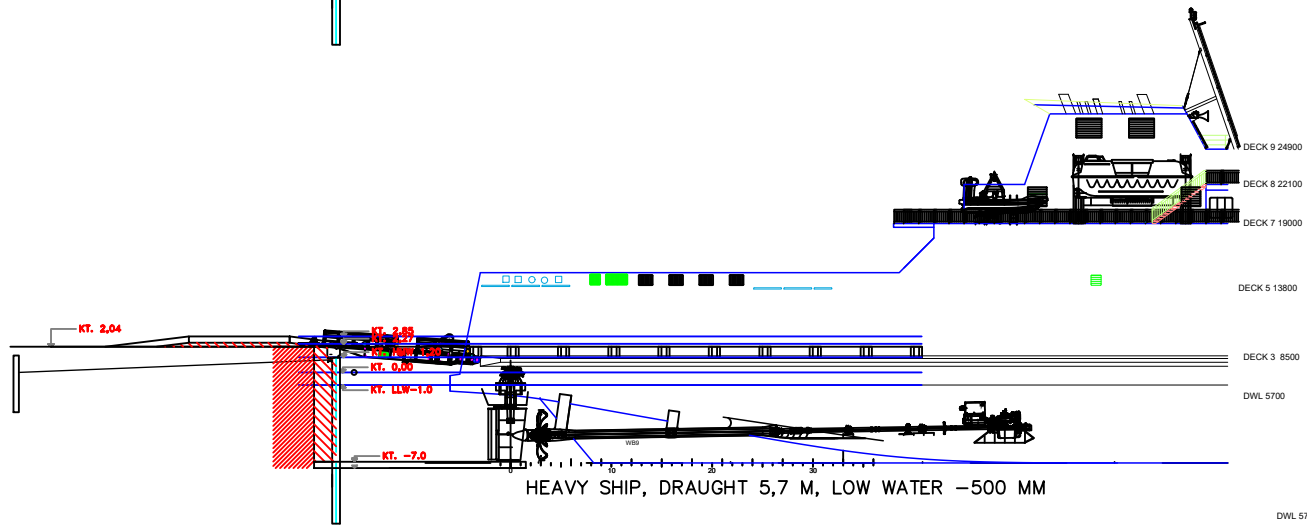


Hammershus
 LLW: -1.0
 Max Draft: 5,7m


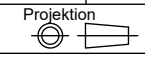
1	Pcs.	Dwg./pos.	Material	Quality	Surface	Weight
 Depenbrock Scandinavia Normansvej 1 DK-8920 Randers Tlf. +45 31 31 76 44 E-mail: info@depenbrock.dk						
Project	T25-015			0	2025-09-17	VO
Subject	Rønne Nødleje kaj 27-28-29			Rev	Date	Sign.
Description	General arrangement permanent nødleje Hammershus			Department:	4373	Scale
						1:600
						Draw. no. 01
						Sheet 1/1
						Rev. 2




Poul Anker
 HHW: +1,2
 Min Draft: 4,45m

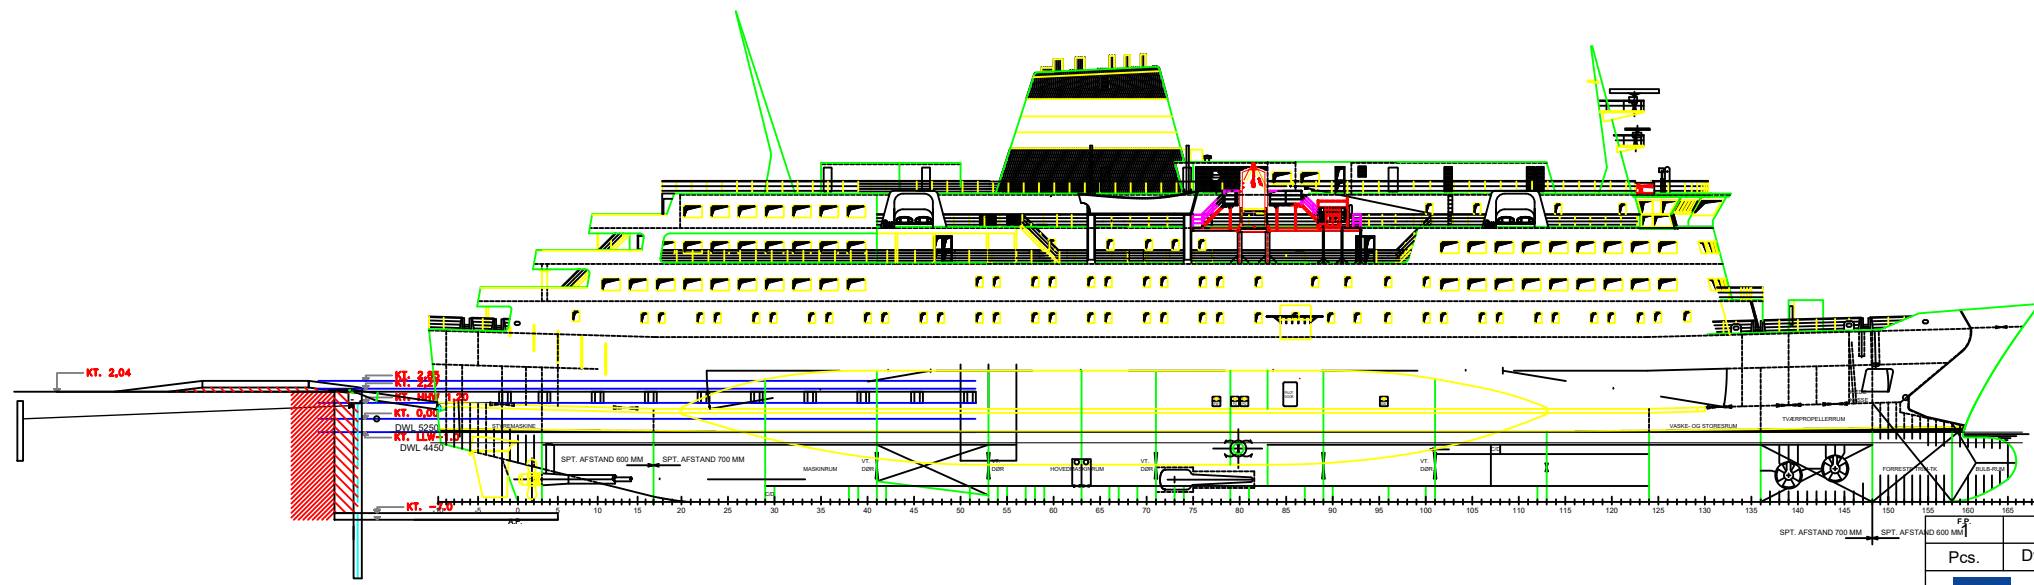


Poul Anker
 LLW: -1,0m
 Max draft: 5,25m

Pcs.	Dwg./pos.	Material	Quality	Surface	Weight
 Depenbrock Scandinavia Normansvej 1 DK-8920 Randers Tlf. +45 31 31 76 44 E-mail: info@depenbrock.dk					
2			12.12.25	NBH	Torsionsfender
1			18.11.25	NBH	
0			2025-09-17	VO	First issue
Rev	Date	Sign.	Contr.	Description	
Project			T25-015		
Subject			Rønne Nødleje kaj 27-28-29		
Description			General arrangement permanent nødleje Poul Anker		
Department:			4373		
Projektion					Scale
			1:1000		Size
			Draw. no.		Sheet 1/1
			06		Rev.
					2

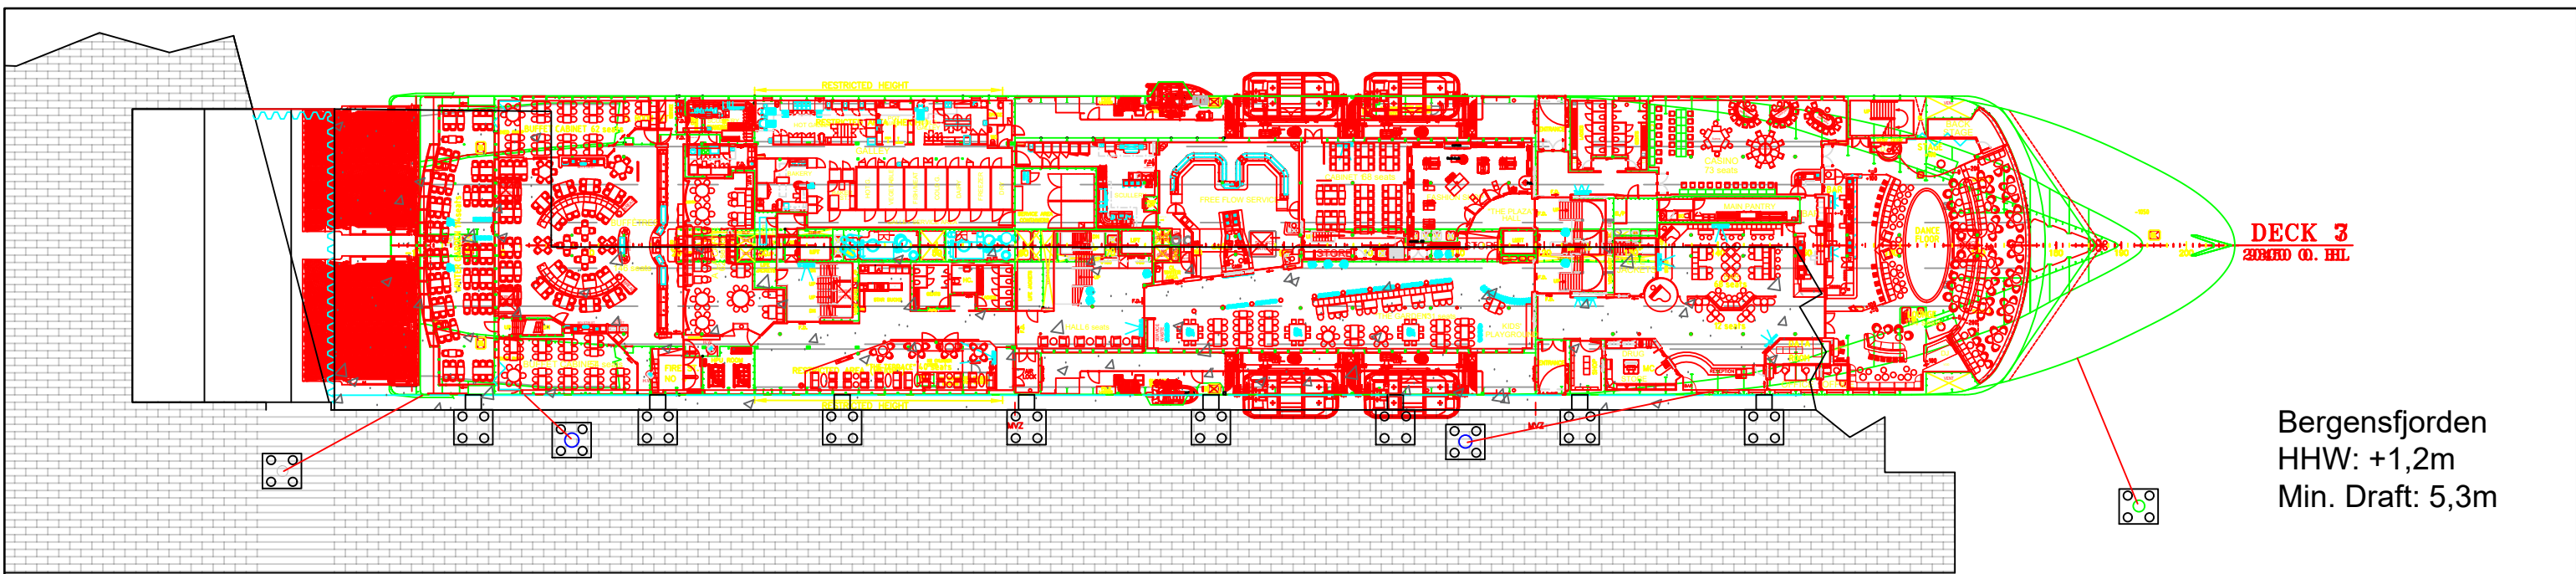


Bergensfjorden
 HHW: +1,2m
 Min. Draft: 5,3m

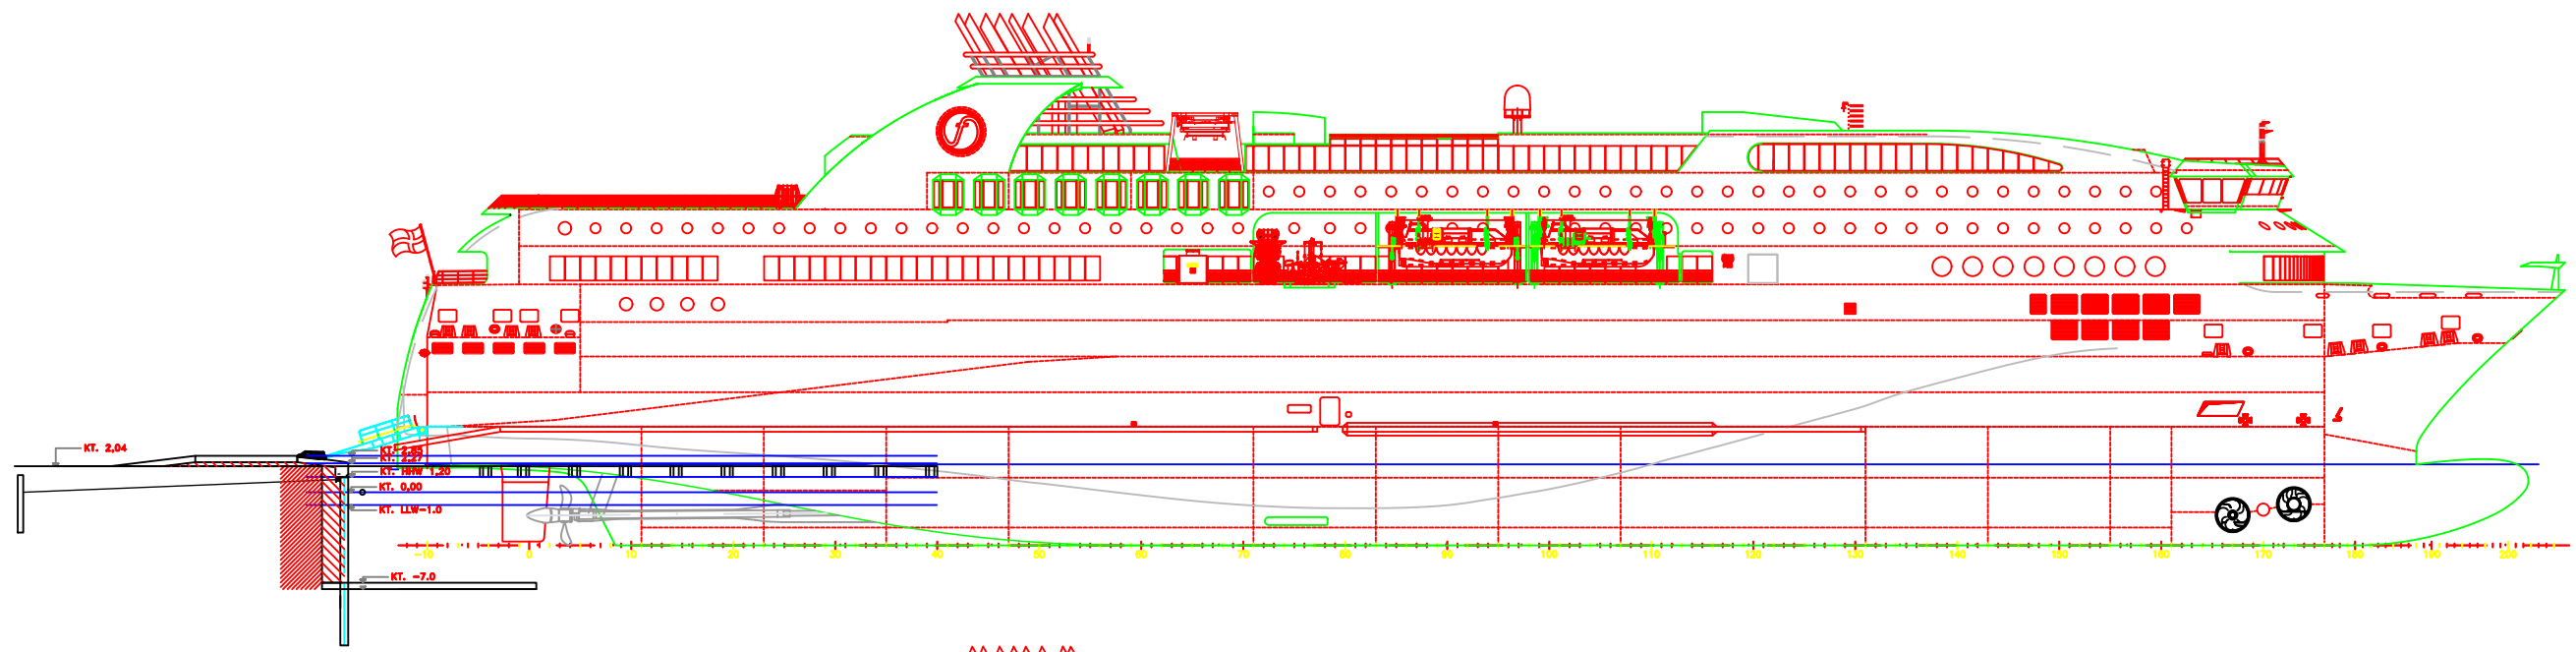





- DECK 11
20850 O. HL
- DECK 10
20800 O. HL
- DECK 9
20550 O. HL
- DECK 8
20400 O. HL
- DECK 7
20200 O. HL
- DECK 6
17500/17600 O. HL
- DECK 5
17000 O. HL
- DECK 4
13000 O. HL
- DECK 3
8000 O. HL
- DECK 2
3000 O. HL
- DECK 1
1200 O. HL

Bergensfjorden
 HHW: -1.0 m
 Min. Draft: 6,35m


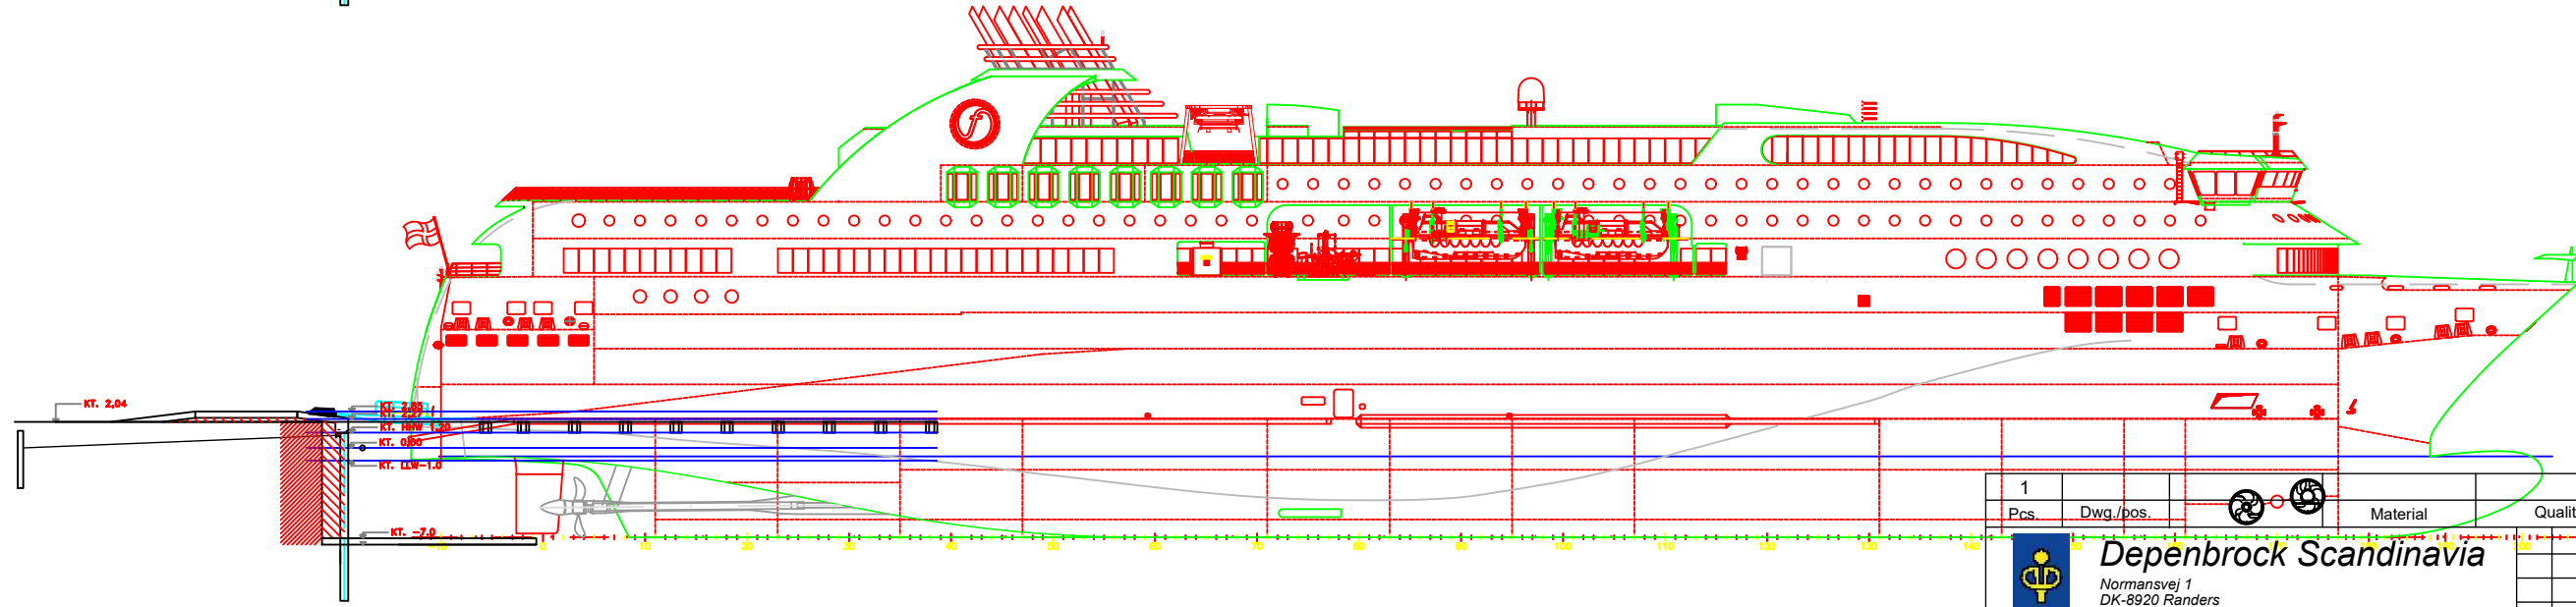



- DECK 11
20850 O. HL
- DECK 10
20800 O. HL
- DECK 9
20550 O. HL
- DECK 8
20400 O. HL
- DECK 7
20200 O. HL
- DECK 6
17500/17600 O. HL
- DECK 5
17000 O. HL
- DECK 4
13000 O. HL
- DECK 3
8000 O. HL
- DECK 2
3000 O. HL


1	Pcs.	Dwg./pos.	Material	Quality	Surface	Weight		
<p>Depenbrock Scandinavia Normansvej 1 DK-8920 Randers Tlf. +45 31 31 76 44 E-mail: info@depenbrock.dk</p>								
Project	T25-015			0	12.02.26	NBH	First issue	
Subject	Rønne Nødleje kaj 27-28-29			Rev	Date	Sign.	Contr.	Description
Description	General arrangement permanent nødleje Bergensfjorden			Department:	4373	Scale	1:1000	Size A3
				Draw. no.	30	Sheet 1/1	Rev. 0	

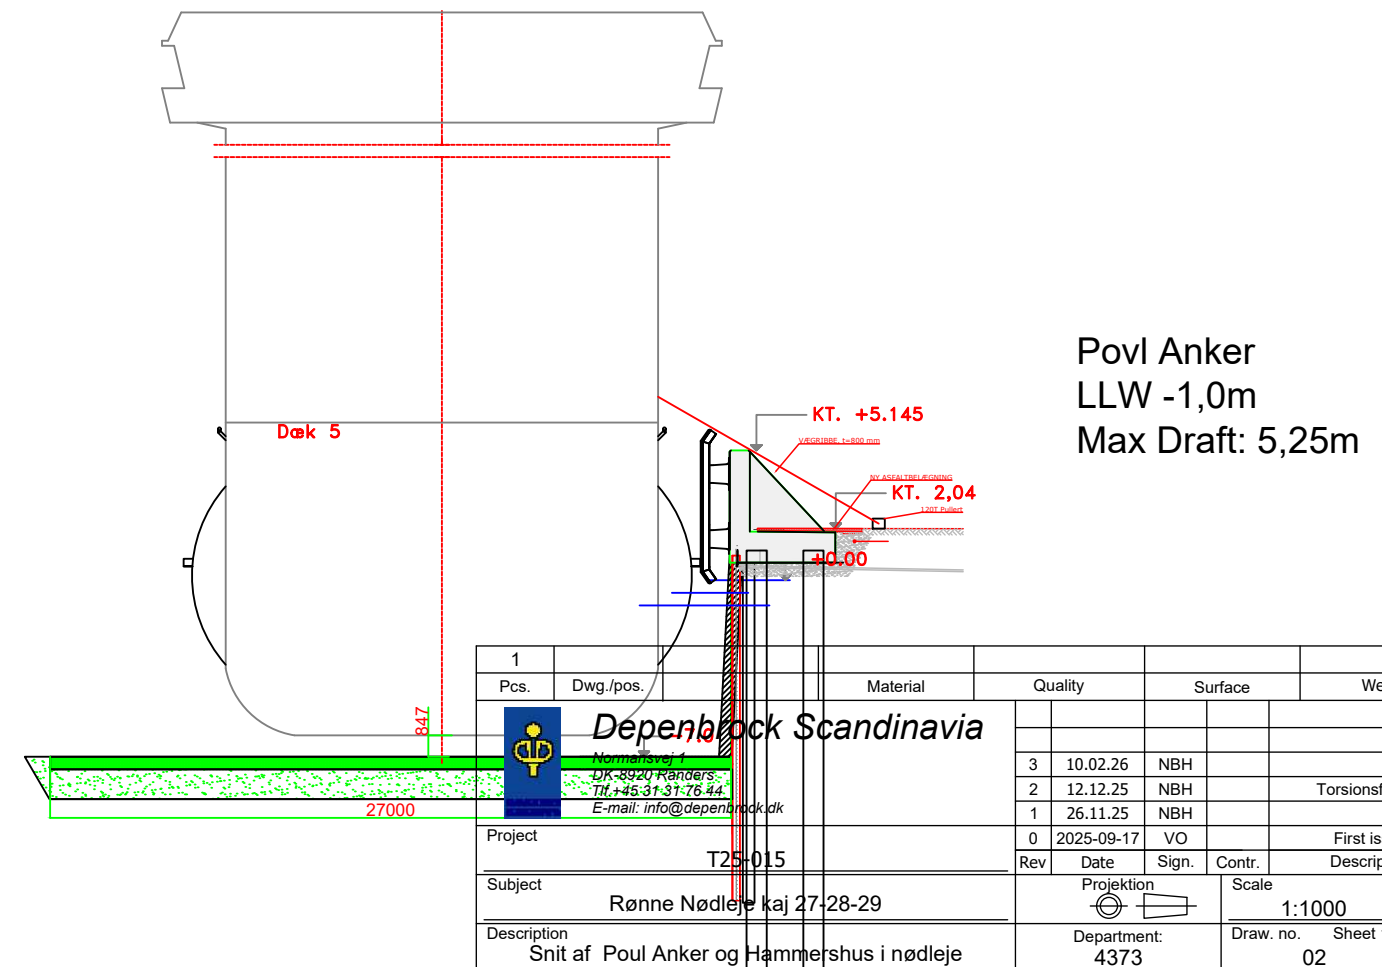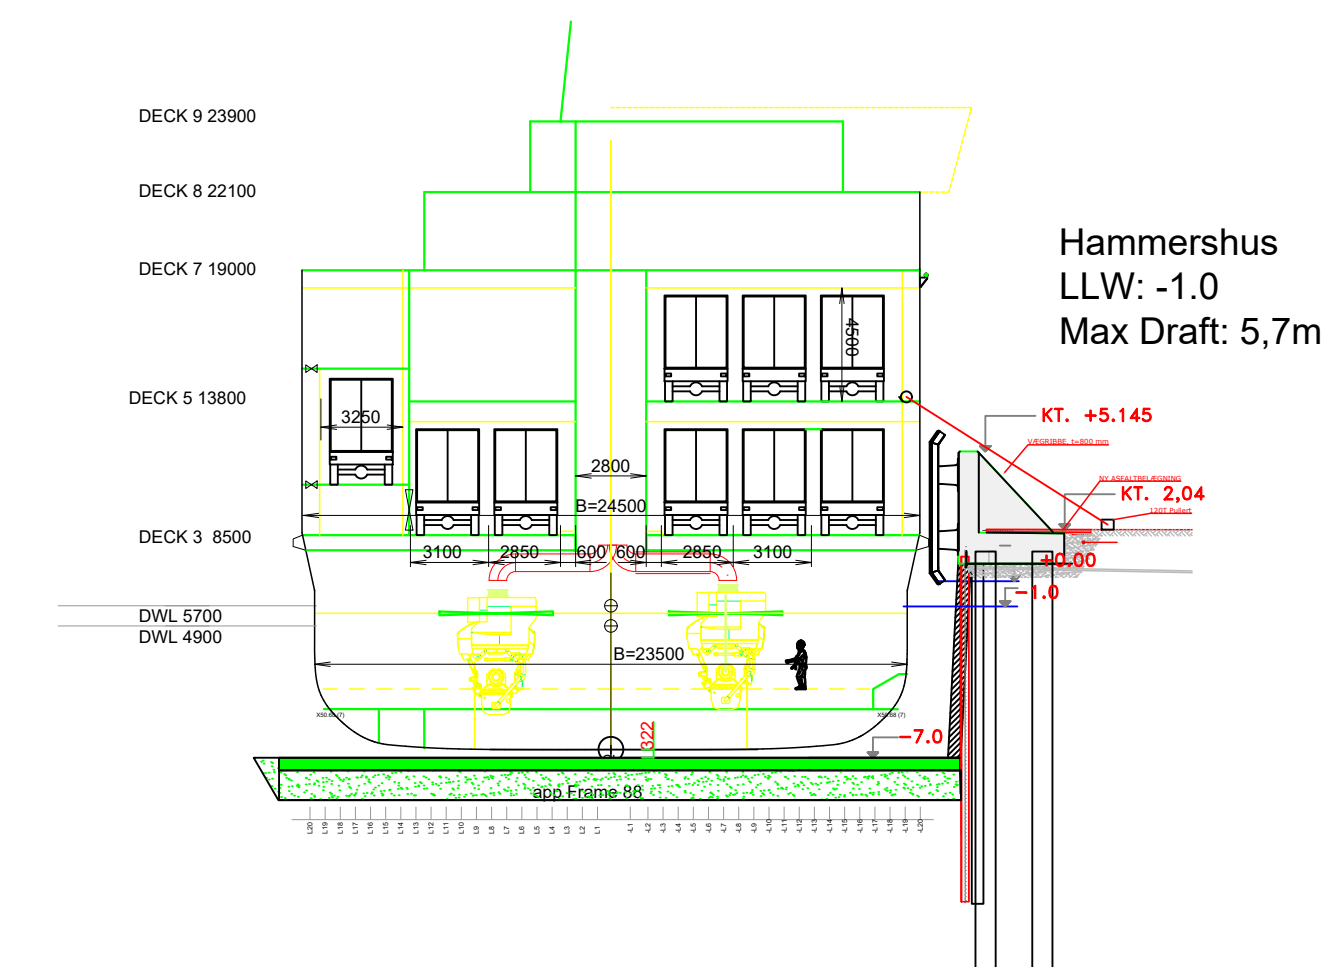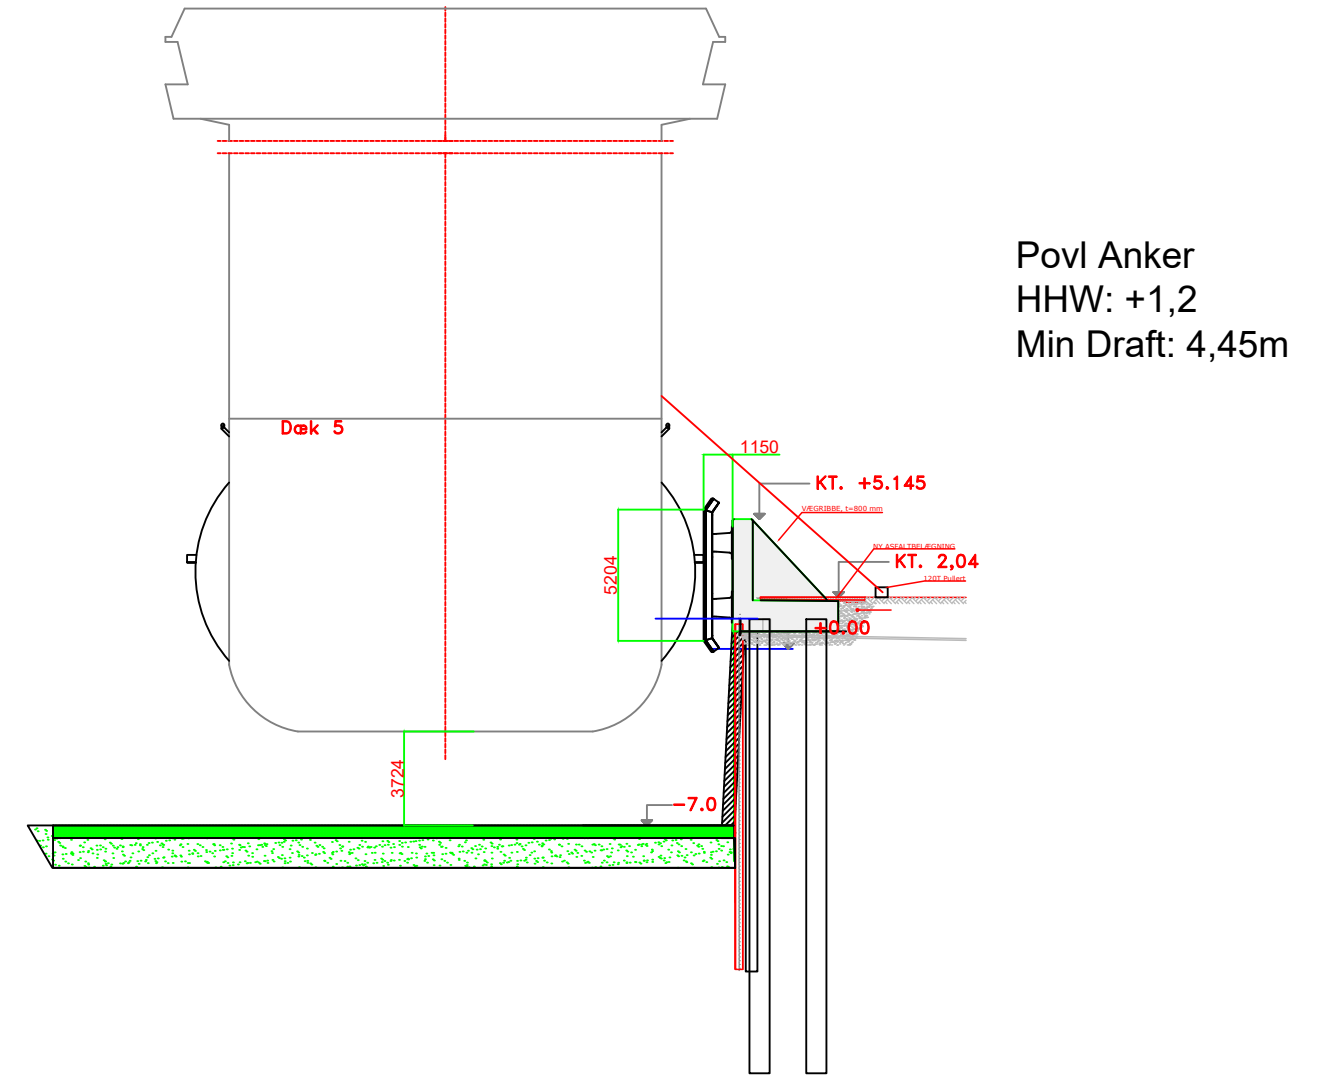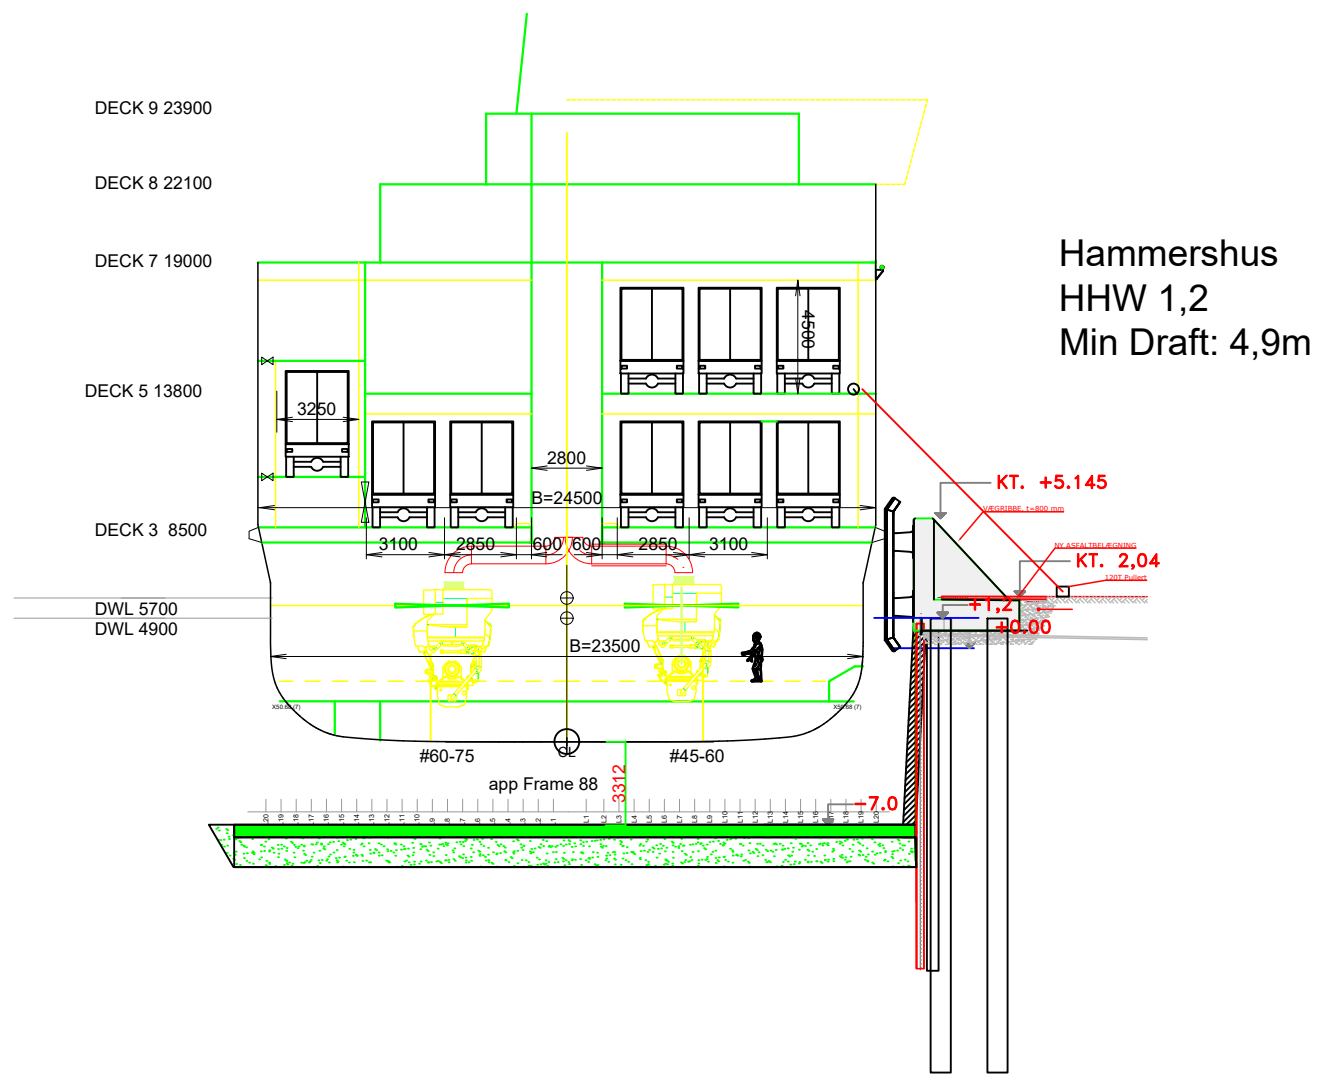


1	Pcs.	Dwg./pos.	Material	Quality	Surface	Weight
3				10.02.26	NBH	
2				12.12.25	NBH	Torsionsfender
1				26.11.25	NBH	
0				2025-09-17	VO	First issue
Rev	Date	Sign.	Contr.	Description		
Project				T25-015		
Subject				Rønne Nødleje kaj 27-28-29		
Description				Snit af Poul Anker og Hammershus i nødleje		
 Normalisvej 1 DK-8920 Rønde Tlf: +45 31 31 76 44 E-mail: info@depenbrock.dk				Projektion Scale 1:1000		Size A3
Department: 4373				Draw. no. 02		Sheet 1/1 Rev. 3

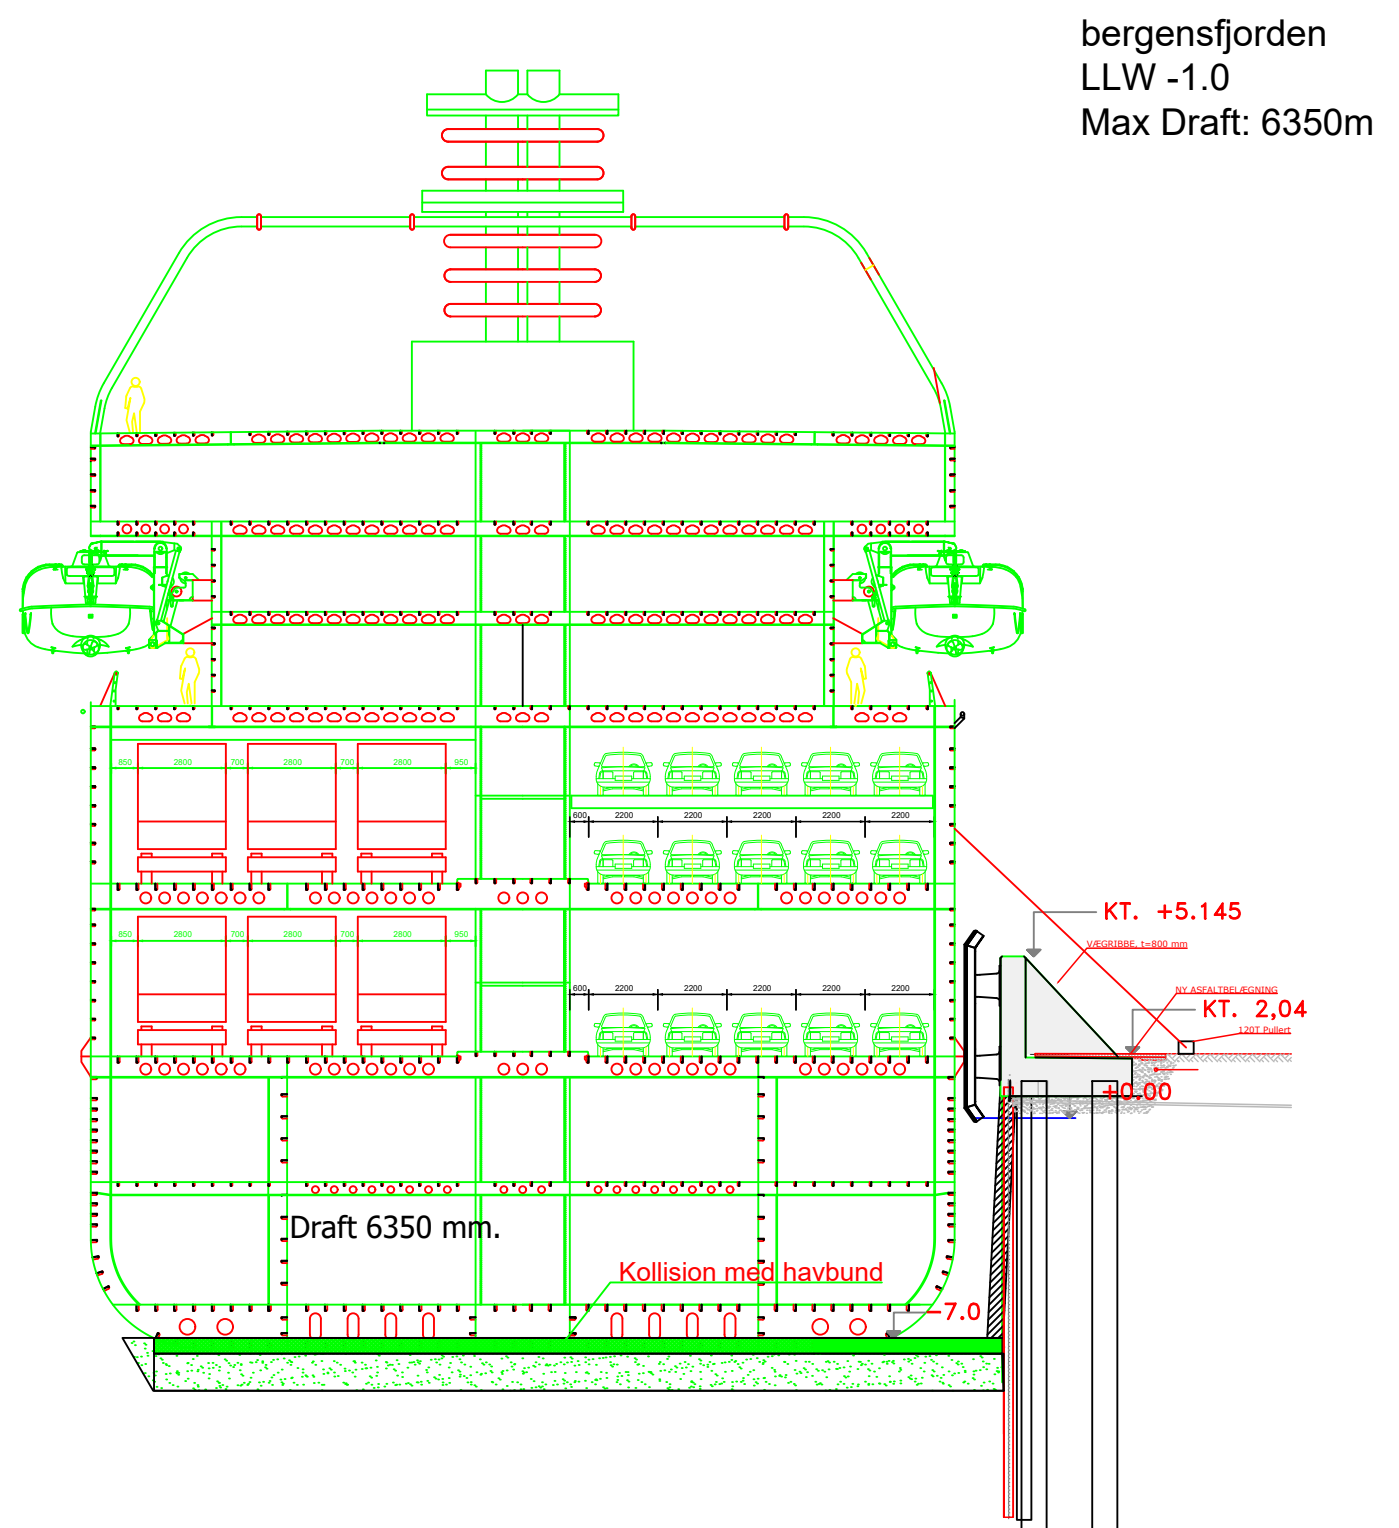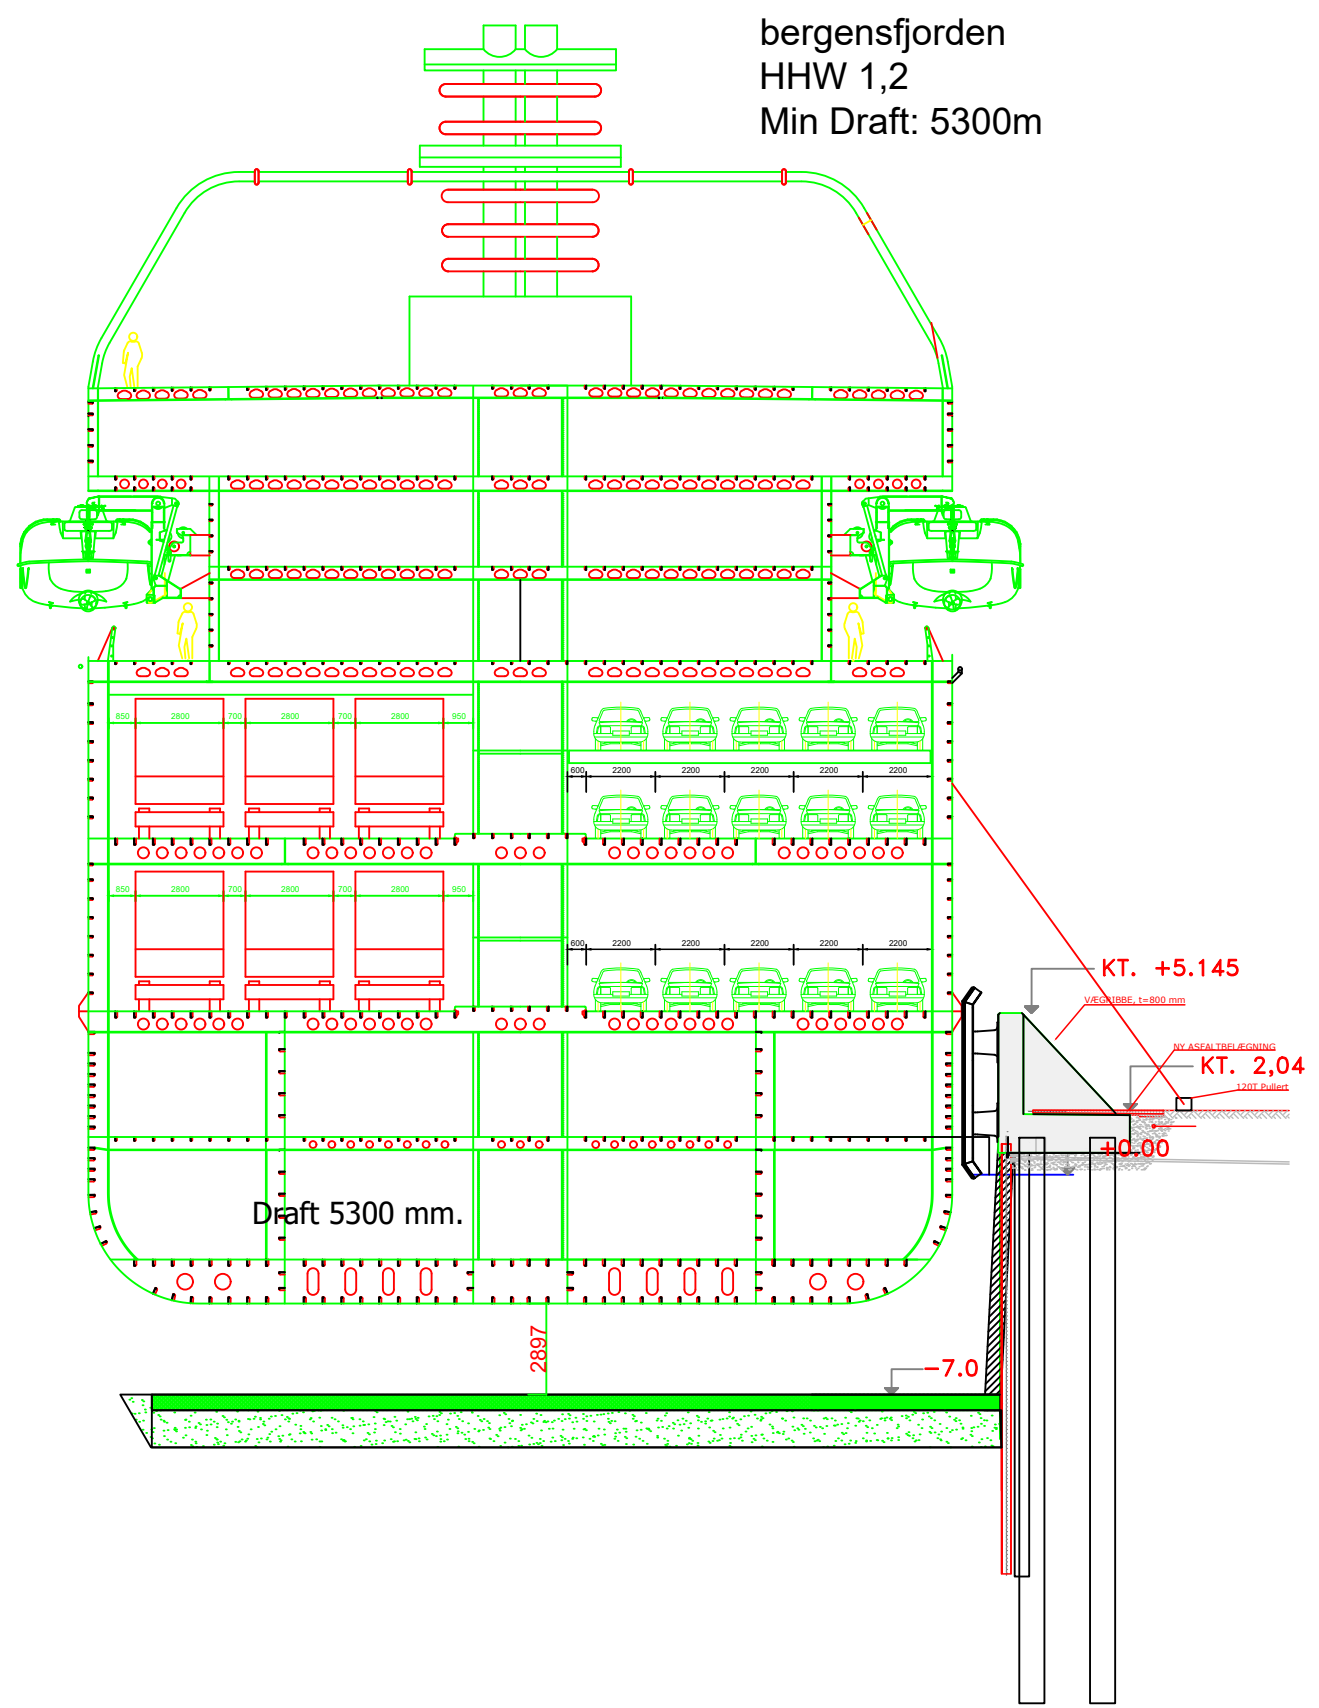

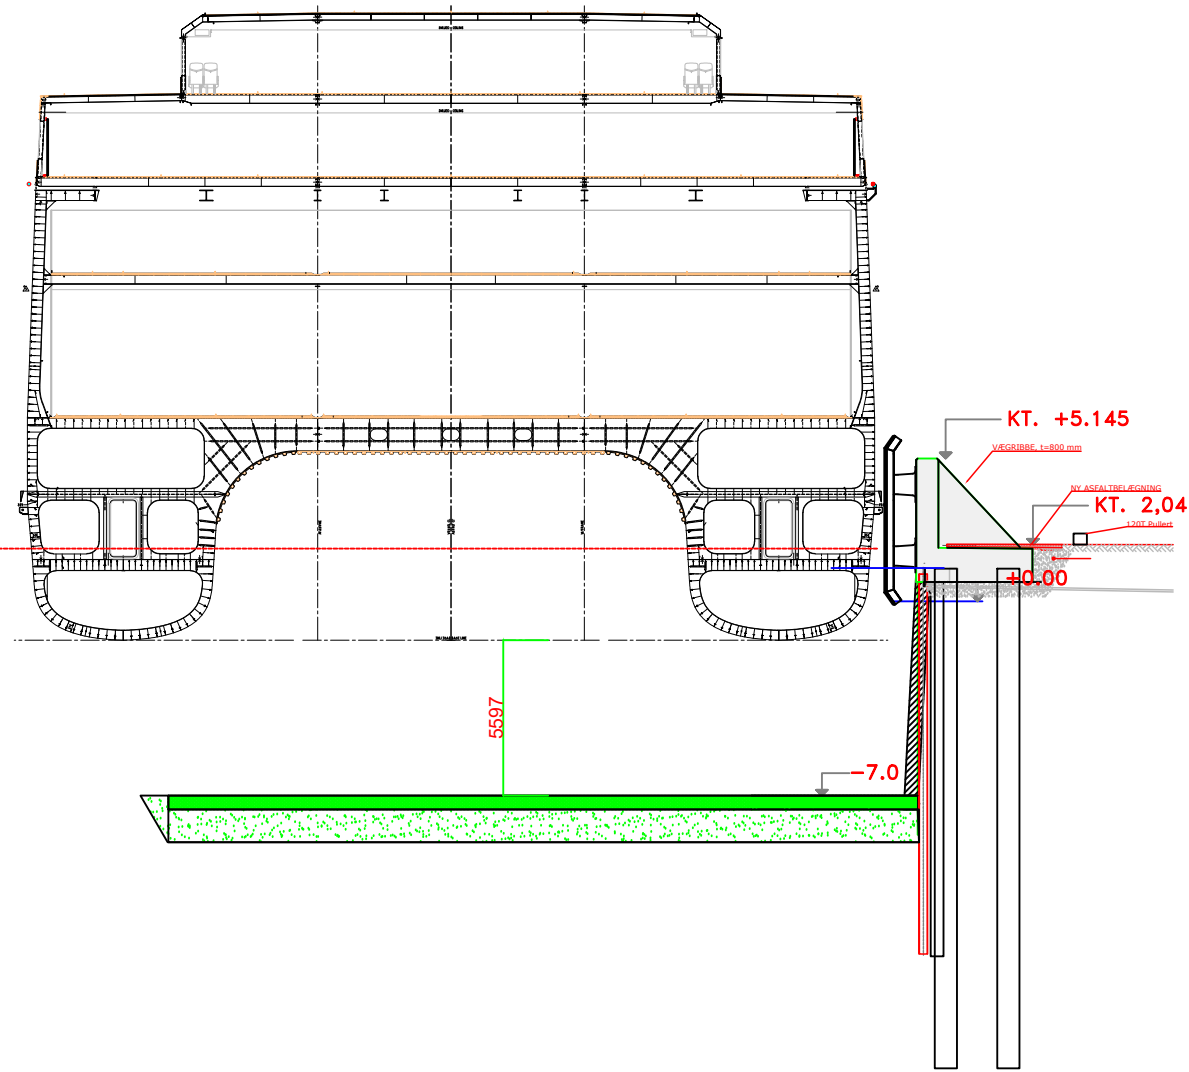

1	Pcs.	Dwg./pos.	Material	Quality	Surface	Weight
 Depenbrock Scandinavia Normansvej 1 DK-8920 Randers Tlf. +45 31 31 76 44 E-mail: info@depenbrock.dk						
Project	T25-015			0	16.02.26	NBH
Subject	Rønne Nødleje kaj 27-28-29			Rev	Date	Sign.
Description	Snit af Bergensfjorden i nødleje			Projektion	Scale	Size
				Department:	Draw. no.	Sheet 1/1
				4373	31	Rev. 0

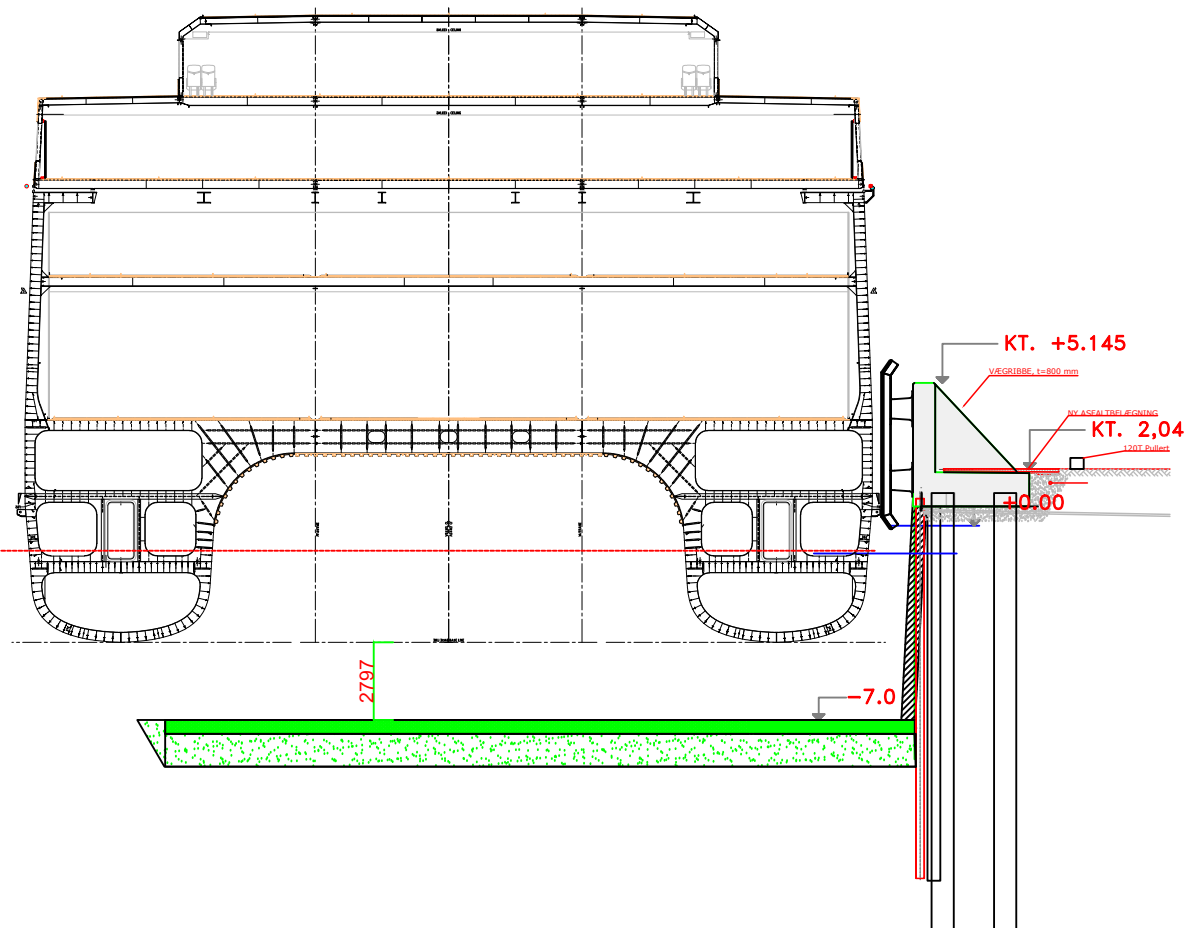


+1.2 HHW/ light Loaded ship Draft 2600




-1.0 LLW/ Heavy Loaded ship Draft 3200


1	Pcs.	Dwg./pos.	Material	Quality	Surface	Weight
 Depenbrock Scandinavia Normansvej 1 DK-8920 Randers Tlf. +45 31 31 76 44 E-mail: info@depenbrock.dk						
Project	T25-015			1	12.12.25	NBH
				0	26.11.25	NBH
Rev	Date	Sign.	Contr.	Description		
Subject				 Scale		Size
Description				1:1000		A3
Rønne Nødleje kaj 27-28-29				Department:	Draw. no.	Sheet 1/1
Nødleje Fenderposition for Express 5				4373	21	Rev. 1



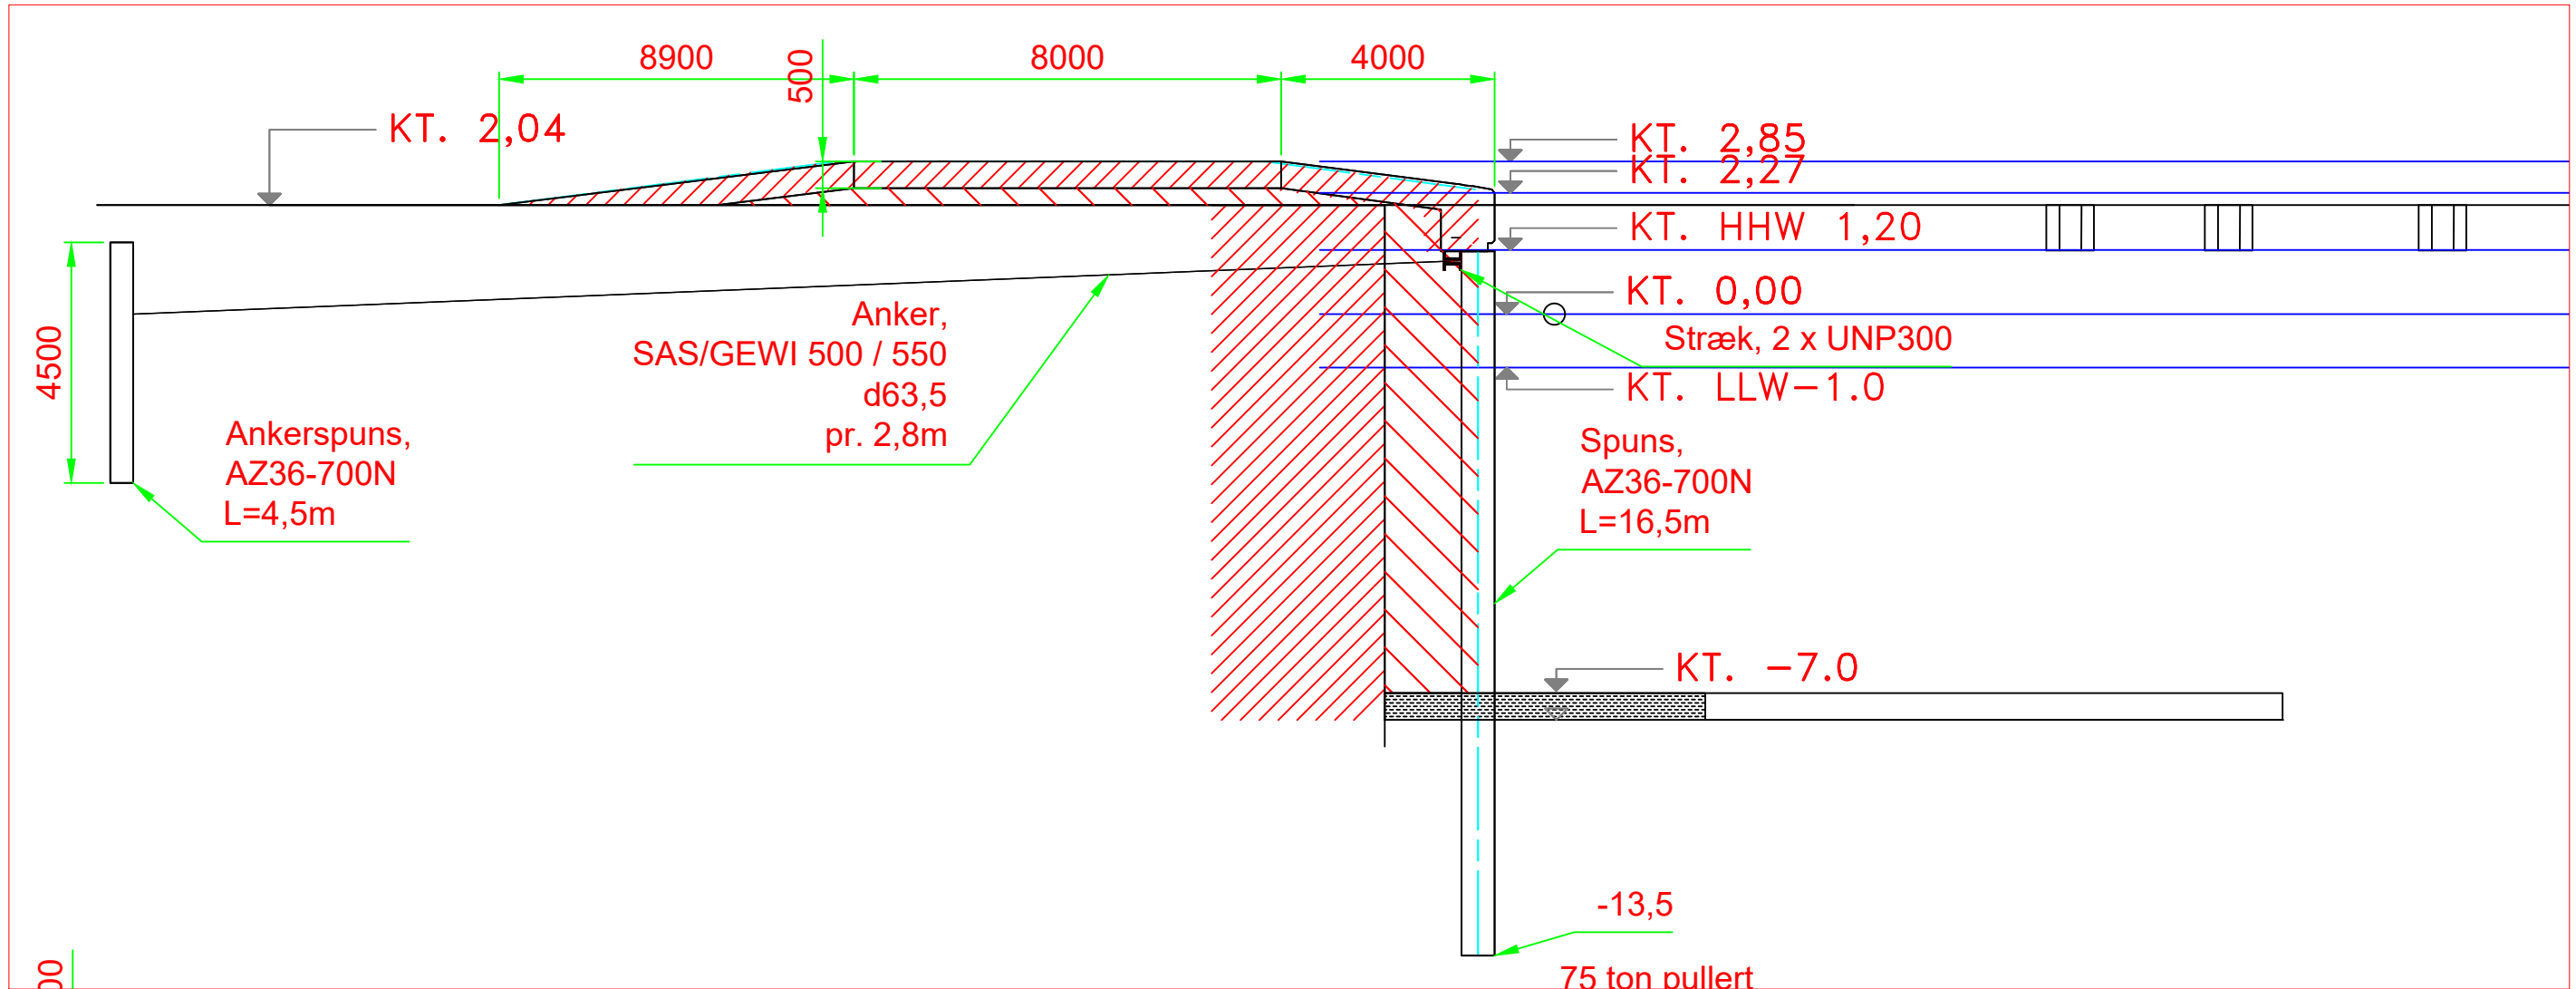


Sideview A:A 1:150

1	Pcs.	Dwg./pos.	Material	Quality	Surface	Weight
Depenbrock Scandinavia Normansvej 1 DK-8920 Randers Tlf. +45 31 31 76 44 E-mail: info@depenbrock.dk						
3		12.02.26	NBH			A1 Detaljer
2		12.12.25	NBH			Bundkote justeret
1		26.11.25	NBH			
0		2025-09-17	VO			First issue
Rev	Date	Sign.	Contr.	Description		
Project				T25-015		
Subject				Rønne Nødleje 27-28-29		Scale 1:750
Description				Nødleje, permanent i beton		Size A3
Department				4373		Draw no. 03
						Sheet 1/1
						Rev 2

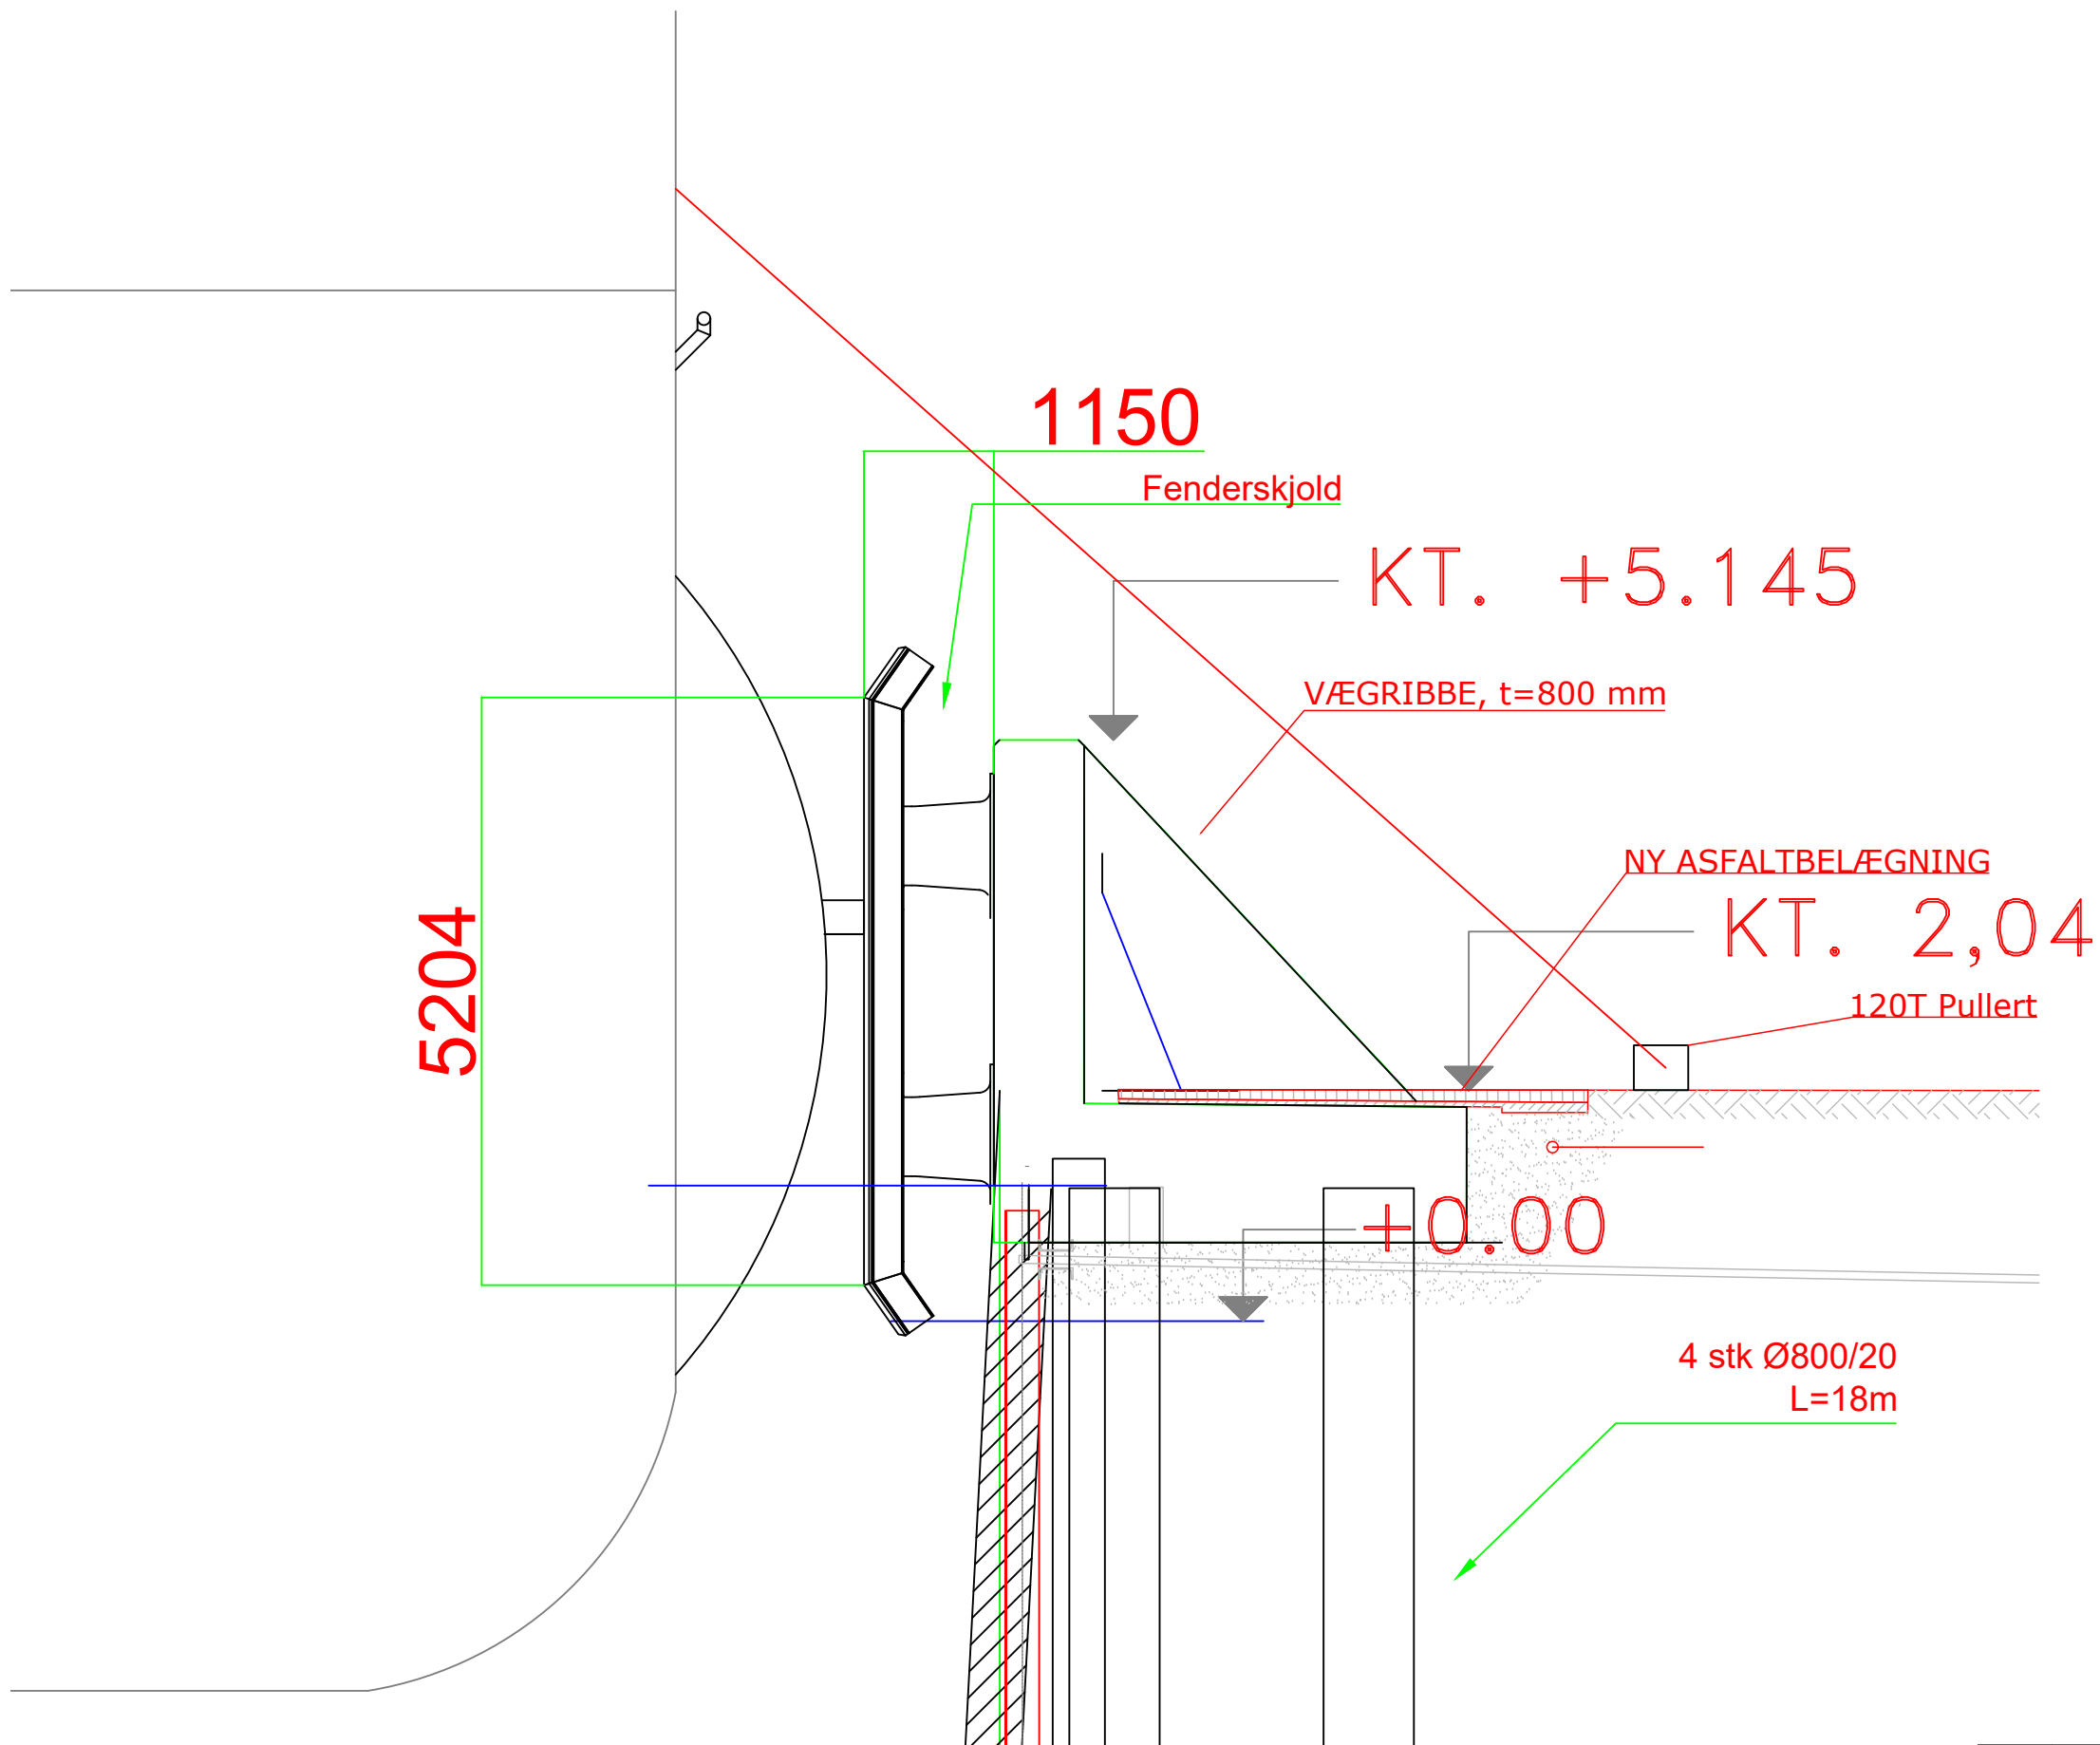

1	Pcs.	Dwg./pos.	Material	Quality	Surface	Weight
 Depenbrock Scandinavia Normansvej 1 DK-8920 Randers Tlf. +45 31 31 76 44 E-mail: info@depenbrock.dk						
Project	T25-015			0	10.02.26	NBH
Rev	Date	Sign.	Contr.	First issue		
Subject	Rønne Nødleje kaj 27-28-29			Projektion	Scale	Size
Description	Fenderfundament			Department: 4373	Draw. no. 34	Sheet 1/1 Rev. 0

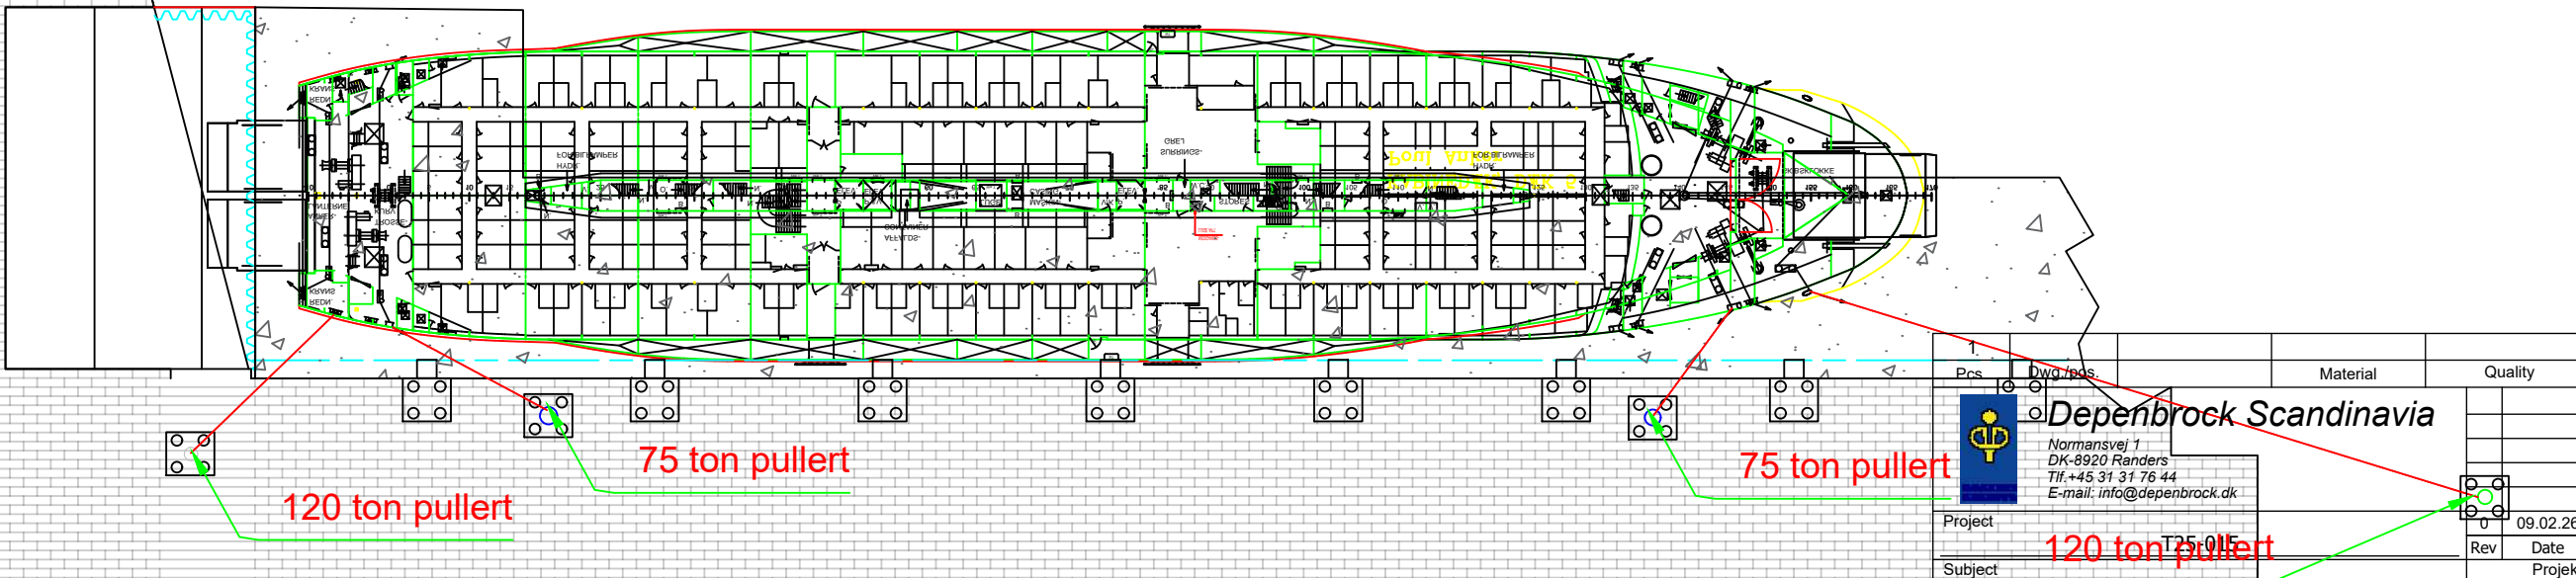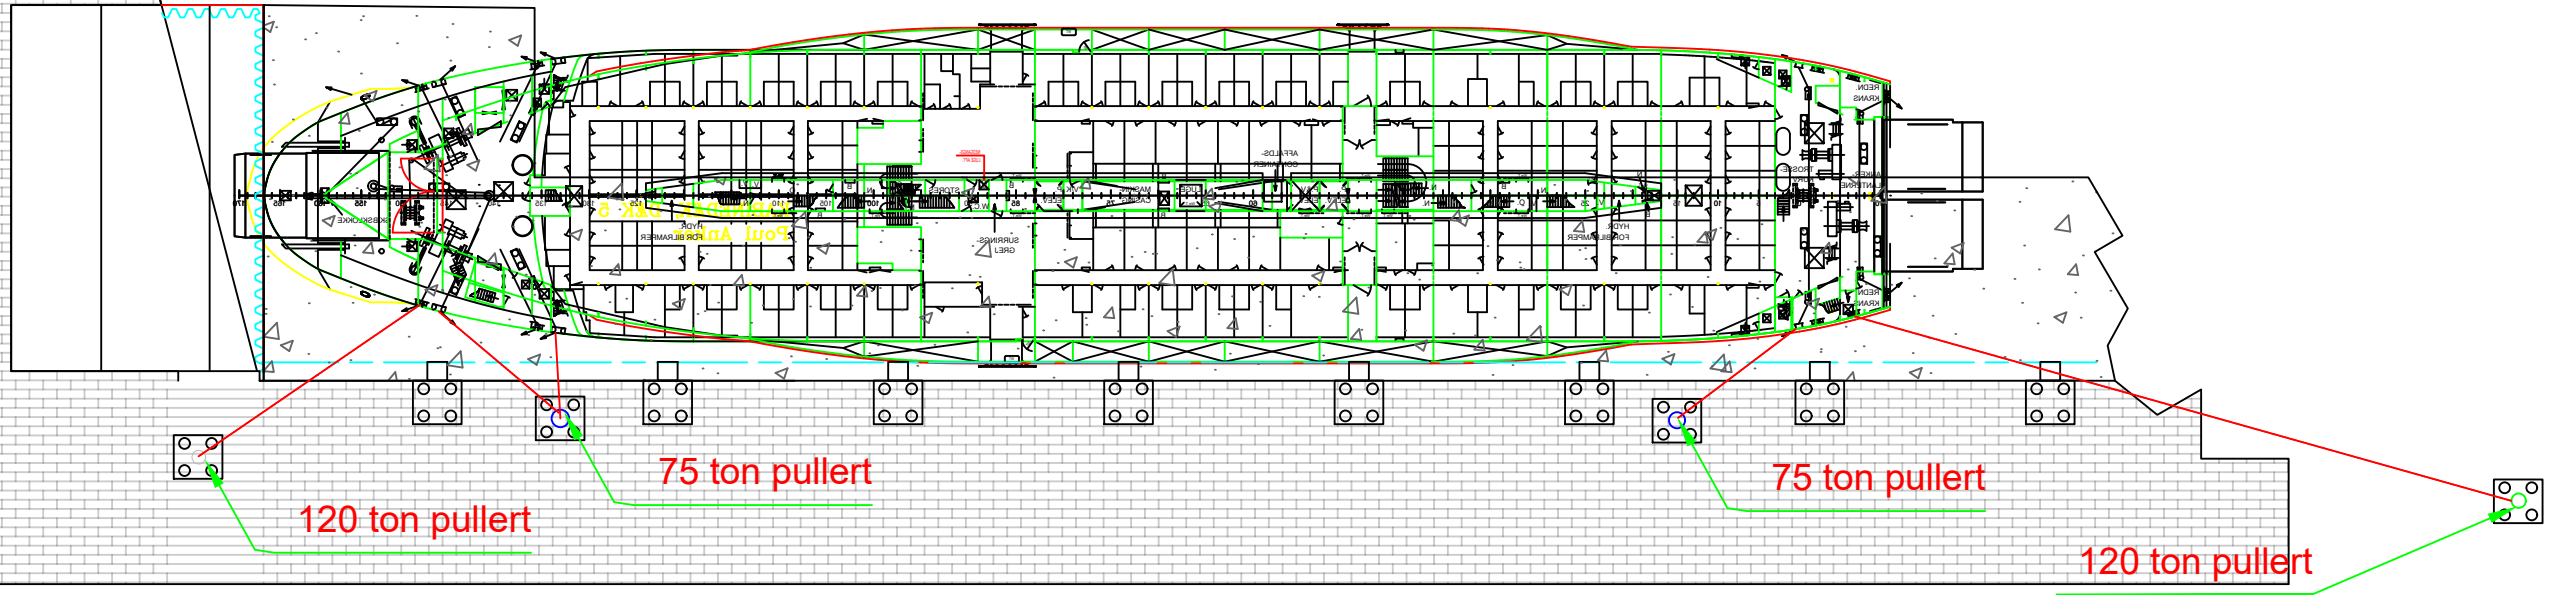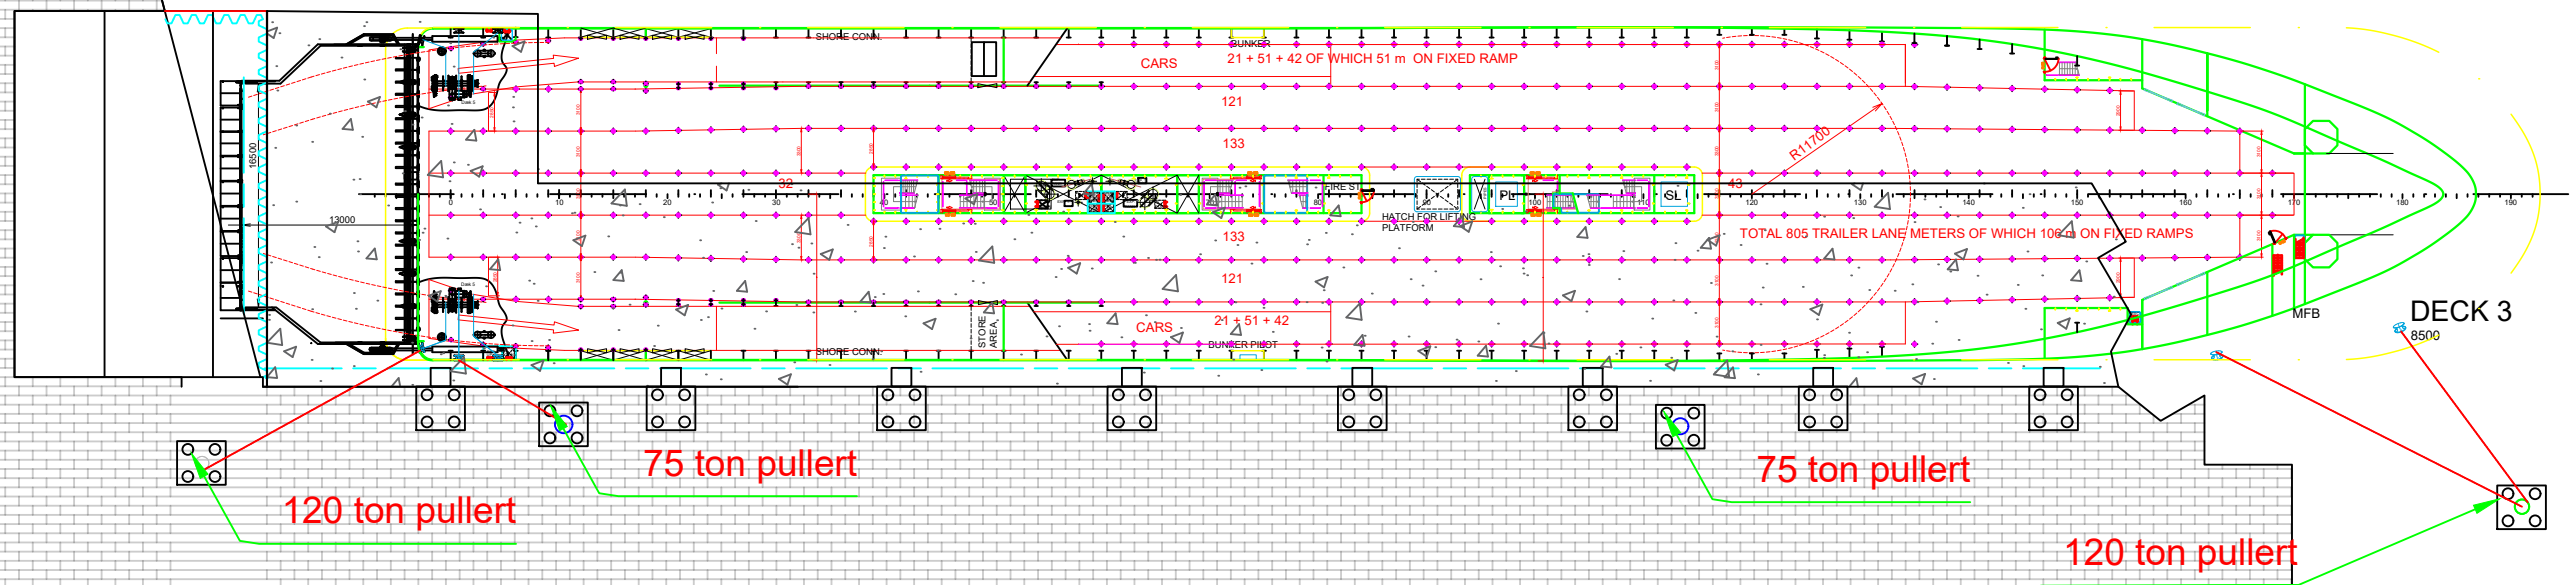

Pcs	Dwg./Pcs	Material	Quality	Surface	Weight
<p>Depenbrock Scandinavia Normansvej 1 DK-8920 Randers Tlf. +45 31 31 76 44 E-mail: info@depenbrock.dk</p>					
Project			09.02.26	NBH	First issue
Subject	Rønne Nødleje kaj 27-28-29		Rev	Date	Sign. Contr. Description
Description	Pullert positioner for nødleje		Projektion	Scale	Size
			Department: 4373	1:1000	A3
			Draw. no. 29	Sheet 1/1	Rev. 0