
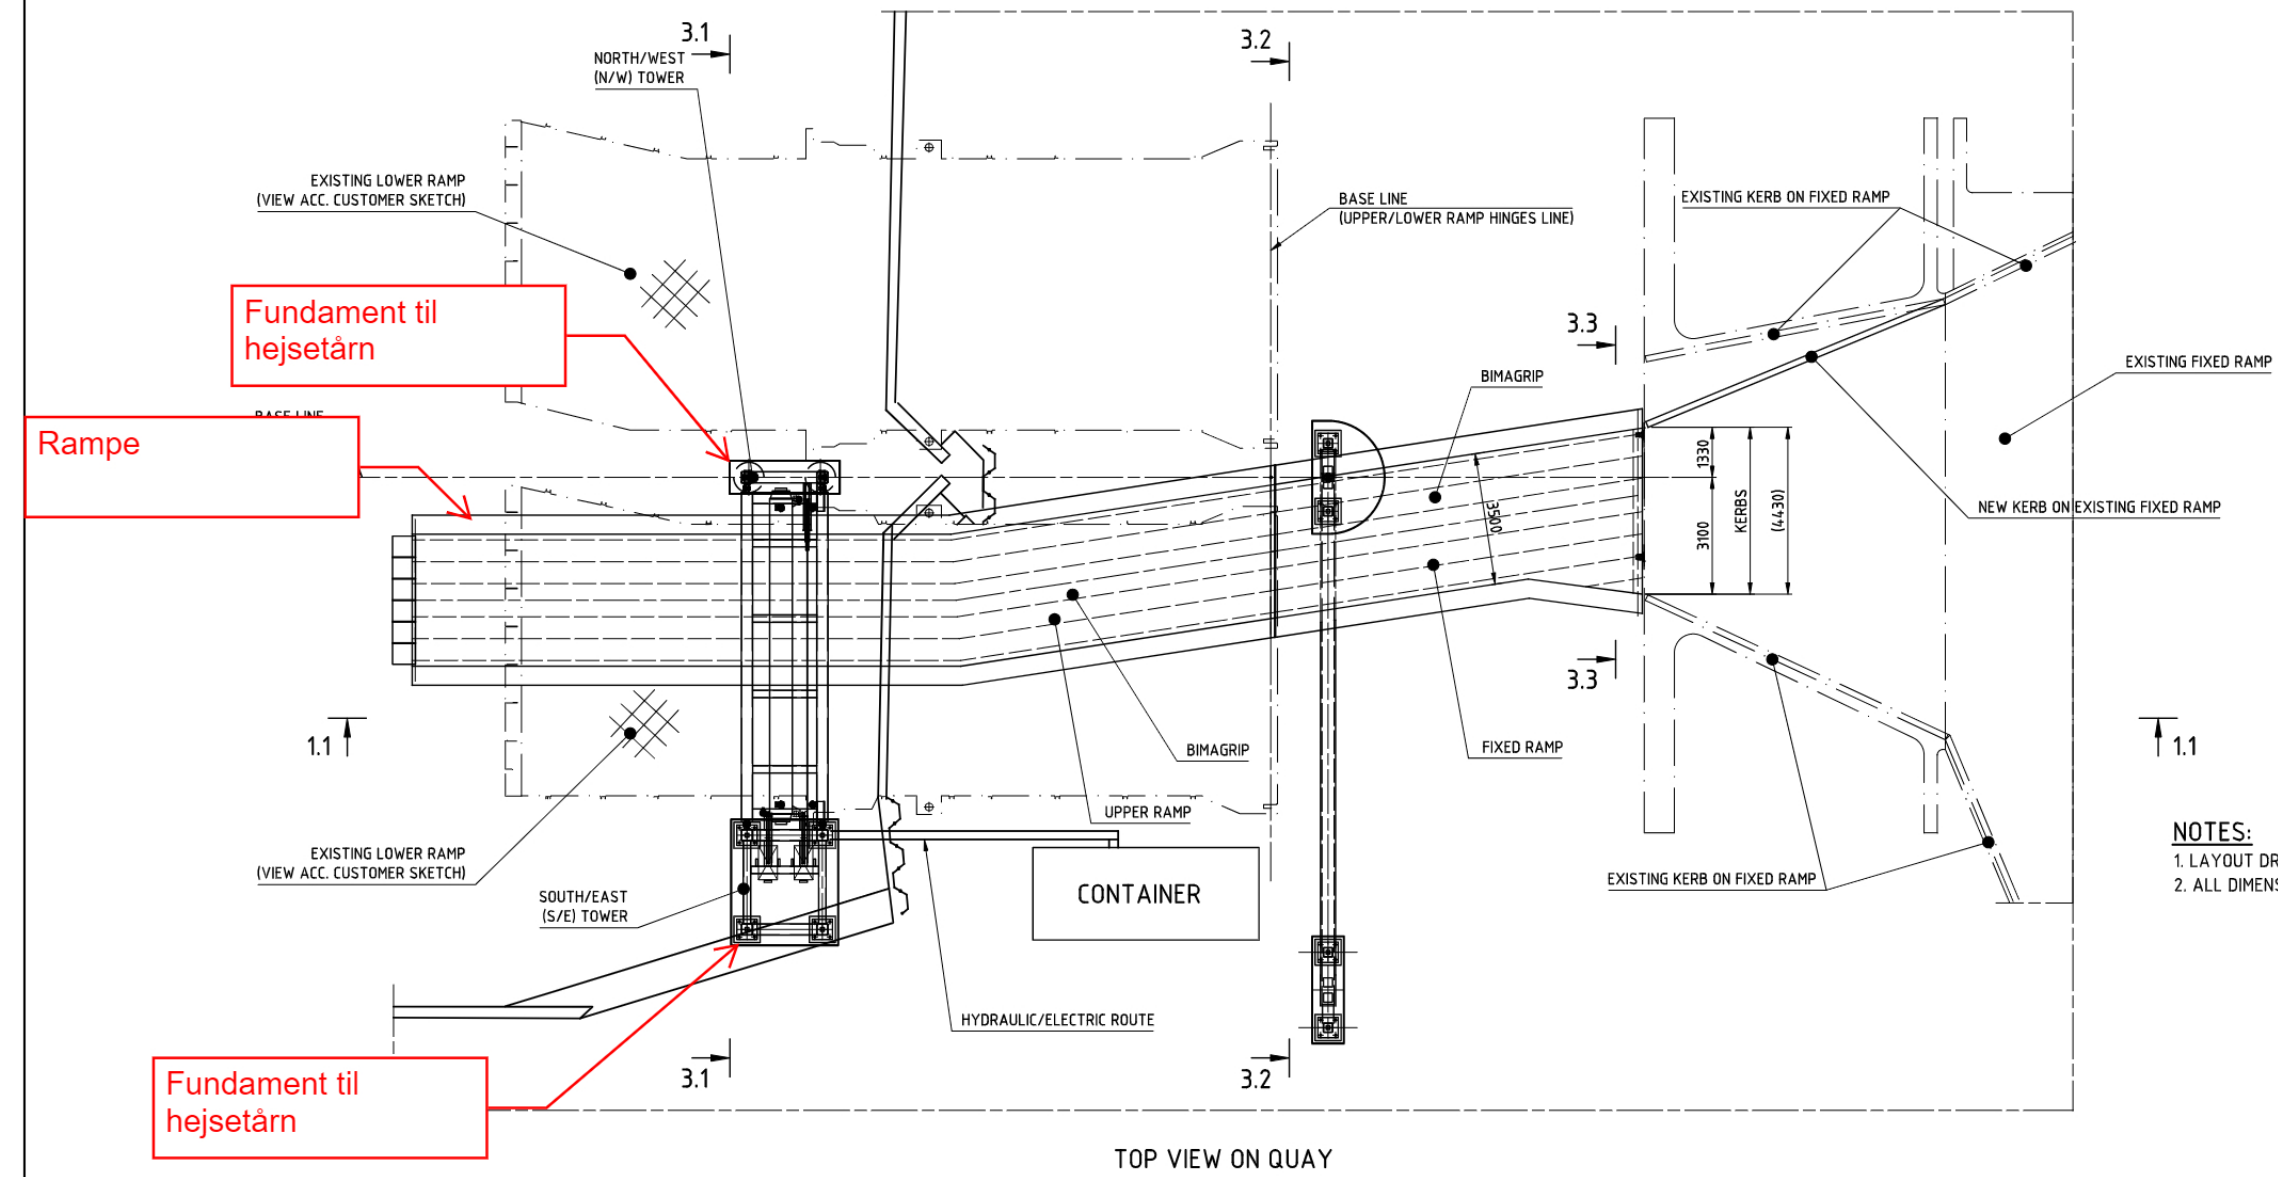
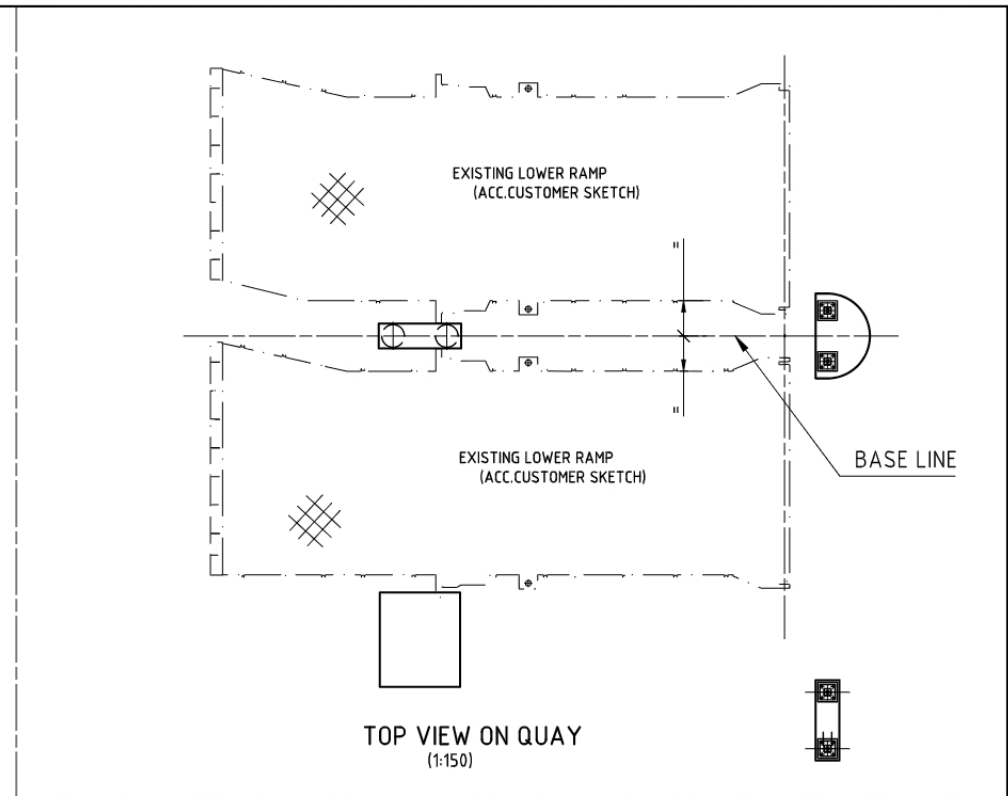


I	2026-05-18	AEP/FHS		
Rev.	Dato	Tegn.	Kontrol.	Godk.
		Olof Palmes Allé 22 DK-8200 Århus N Tlf. +45 5161 1000 www.ramboll.dk		
Projektnr. 1100059134		Mål 1:100		
Molslinjen, Decarbonization Kattegat Situationsplan, Ebeltoft Havn				
Rampe		Tegning nr. Rev. EB-H-TH-0200 I		

EB-H-TH-0200 I

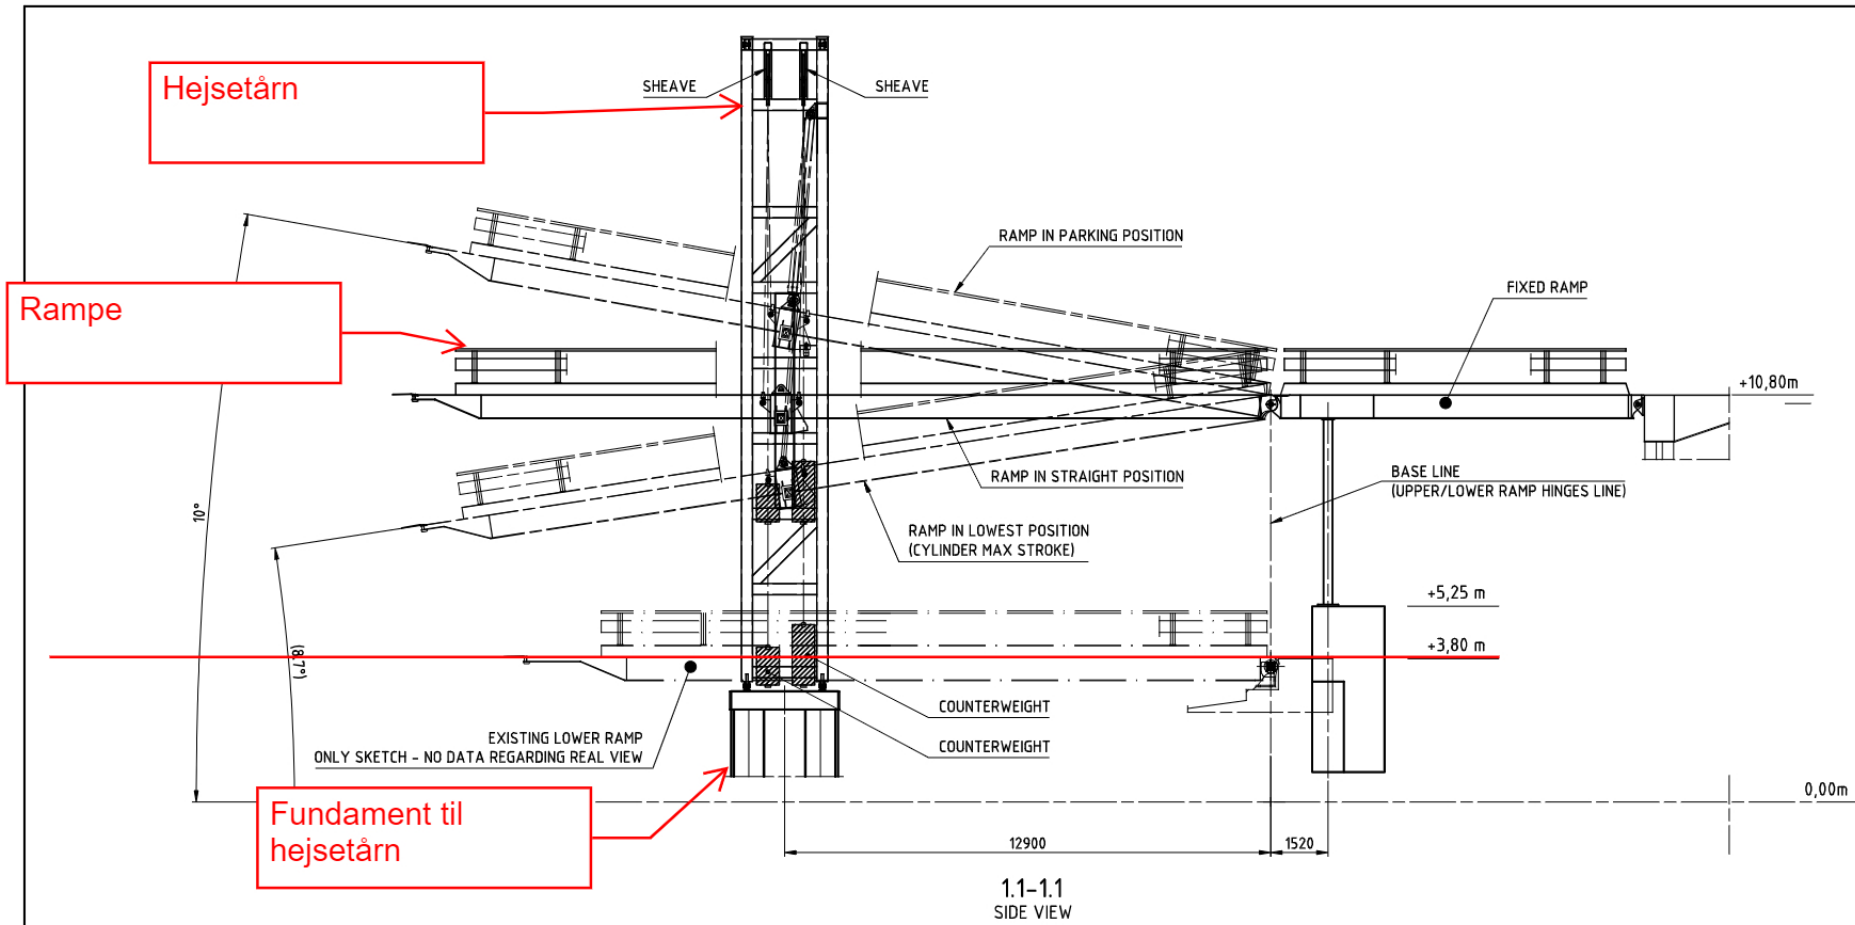

NOTES:

1. LAYOUT DRAWING BASED ON: 71-66321 - LS ARRANGEMENT / EBELTOF.
2. ALL DIMENSIONS ARE FOR GUIDANCE ONLY & FINAL POSITIONS ARE TO BE CONFIRMED AT INSTALLATION.

MACGREGOR					
Cargo Access Solutions					
Designed By	Date	Scale	Format	Sheet	Weight
milosda	29.04.2026	1:100	A1	----	----
LAYOUT					
Ebeltoft Linkspan					
Document No.	Sheet	Revision			
2000062596	1/4	A			